


R-266

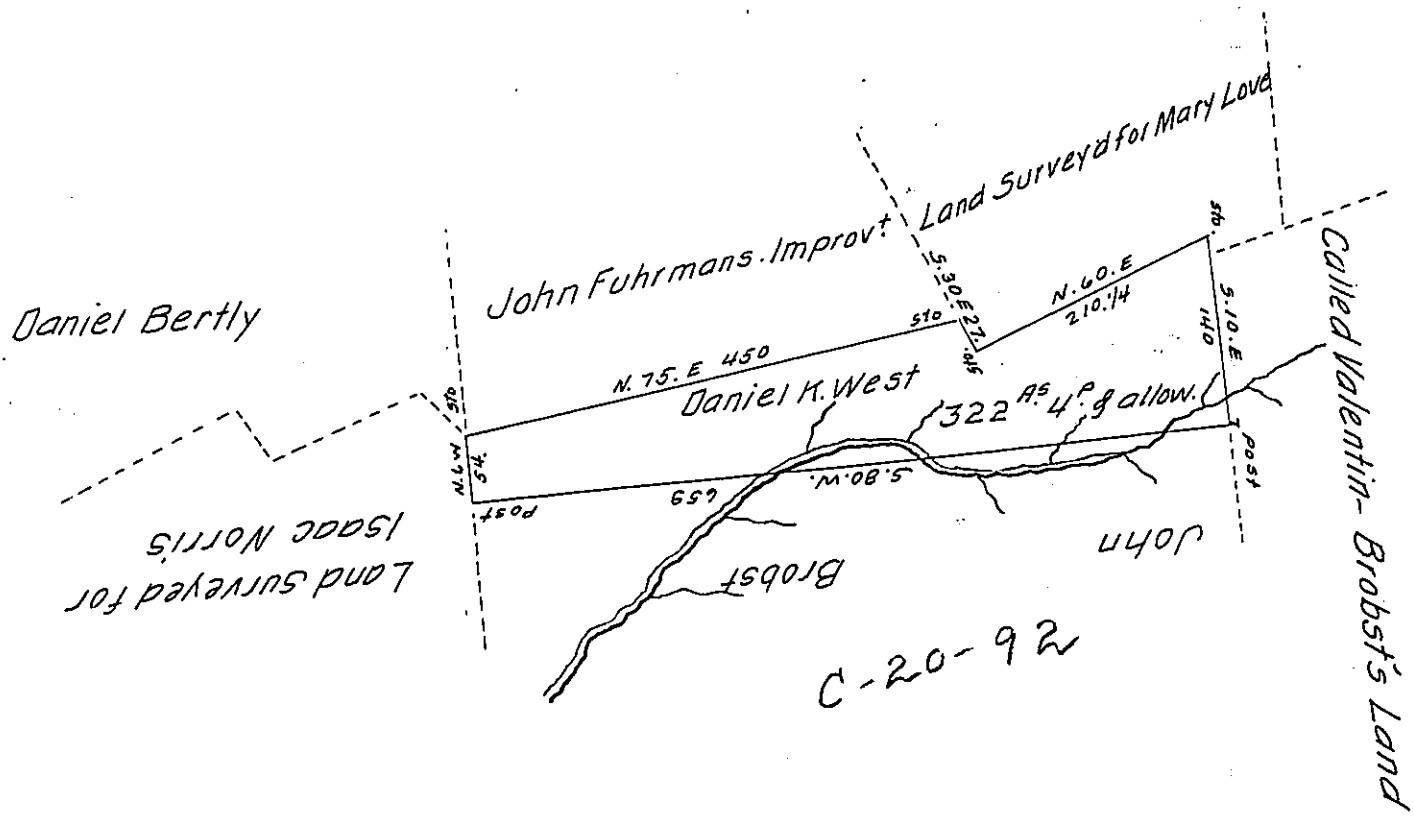

Situate in Union Township Schuylkill County Containing 322 <sup>A. & 4 P.</sup>  
 & allowance of Six per Cent. for Roads &c. Surveyed unto Daniel K. -  
 West on the 21<sup>th</sup> day of December A. D. 1829. by Virtue of a Warrant  
 granted to him dated the 11<sup>th</sup> day of December A. D. 1829. By

To Gabriel Hiester. Esq.                                  George Aeber D.S.  
 Suy: Genl of Pennsy<sup>a</sup>

No kind of improvement on the above land.

IN TESTIMONY that the above is a copy of the original remaining on file in  
 the Department of Internal Affairs of Pennsylvania, made  
 conformably to an Act of Assembly approved the 16th day of  
 February, 1833, I have hereunto set my Hand and caused  
 the Seal of said Department to be affixed at Harrisburg,  
 this twenty seventh day of May 1907.

*Henry Houch*  
 Secretary of Internal Affairs.