


A60-199  
James Potter

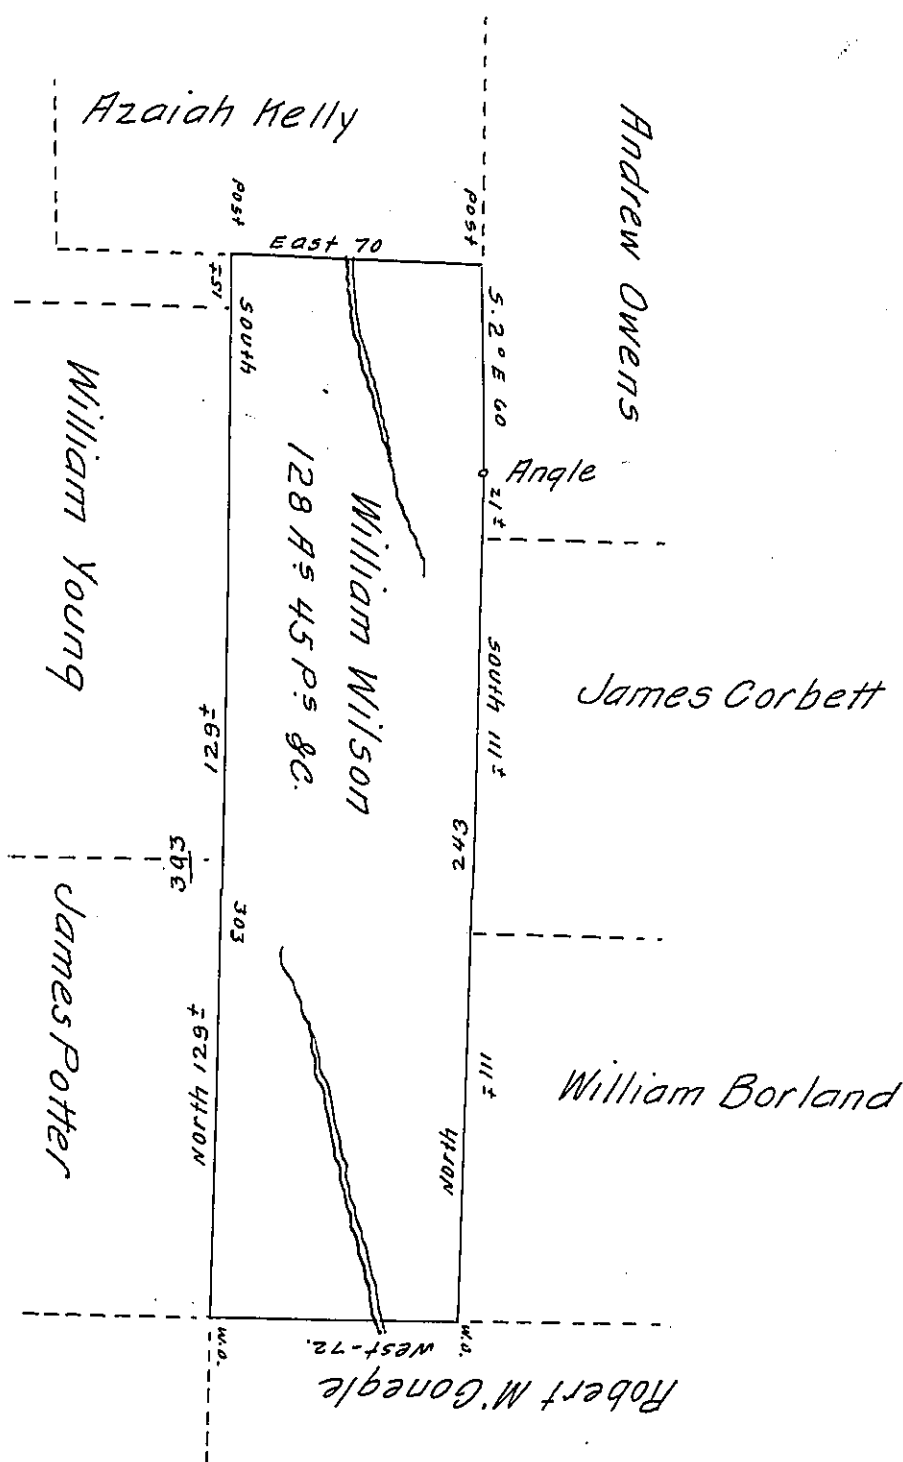

In pursuance of a Warrant dated Nov: 6<sup>th</sup> A. D. 1829. Surveyed the above described tract of land to William Wilson on the 29<sup>th</sup> day of Dec: A. D. 1829 containing one hundred and twenty eight acres, forty five perches and the allowance of six p: C: & c. situate in Clarion township Armstrong County. Adjoining lands of Andrew Owens, James Corbet, Robert M. Gonegal, James Potter, William Young, Azaiah or Azariah Kelly & c.

Robert Richards D. S.

Gabriel Hiester Esq: }  
Surveyor General }

IN TESTIMONY that the above is a copy of the original remaining on file in the Department of Internal Affairs of Pennsylvania, made conformably to an Act of Assembly approved the 16th day of February, 1833, I have hereunto set my Hand and caused the Seal of said Department to be affixed at Harrisburg, this twenty seventh day of May 1907.

*Henry Houck*  
Secretary of Internal Affairs.