


FORM NO 1.

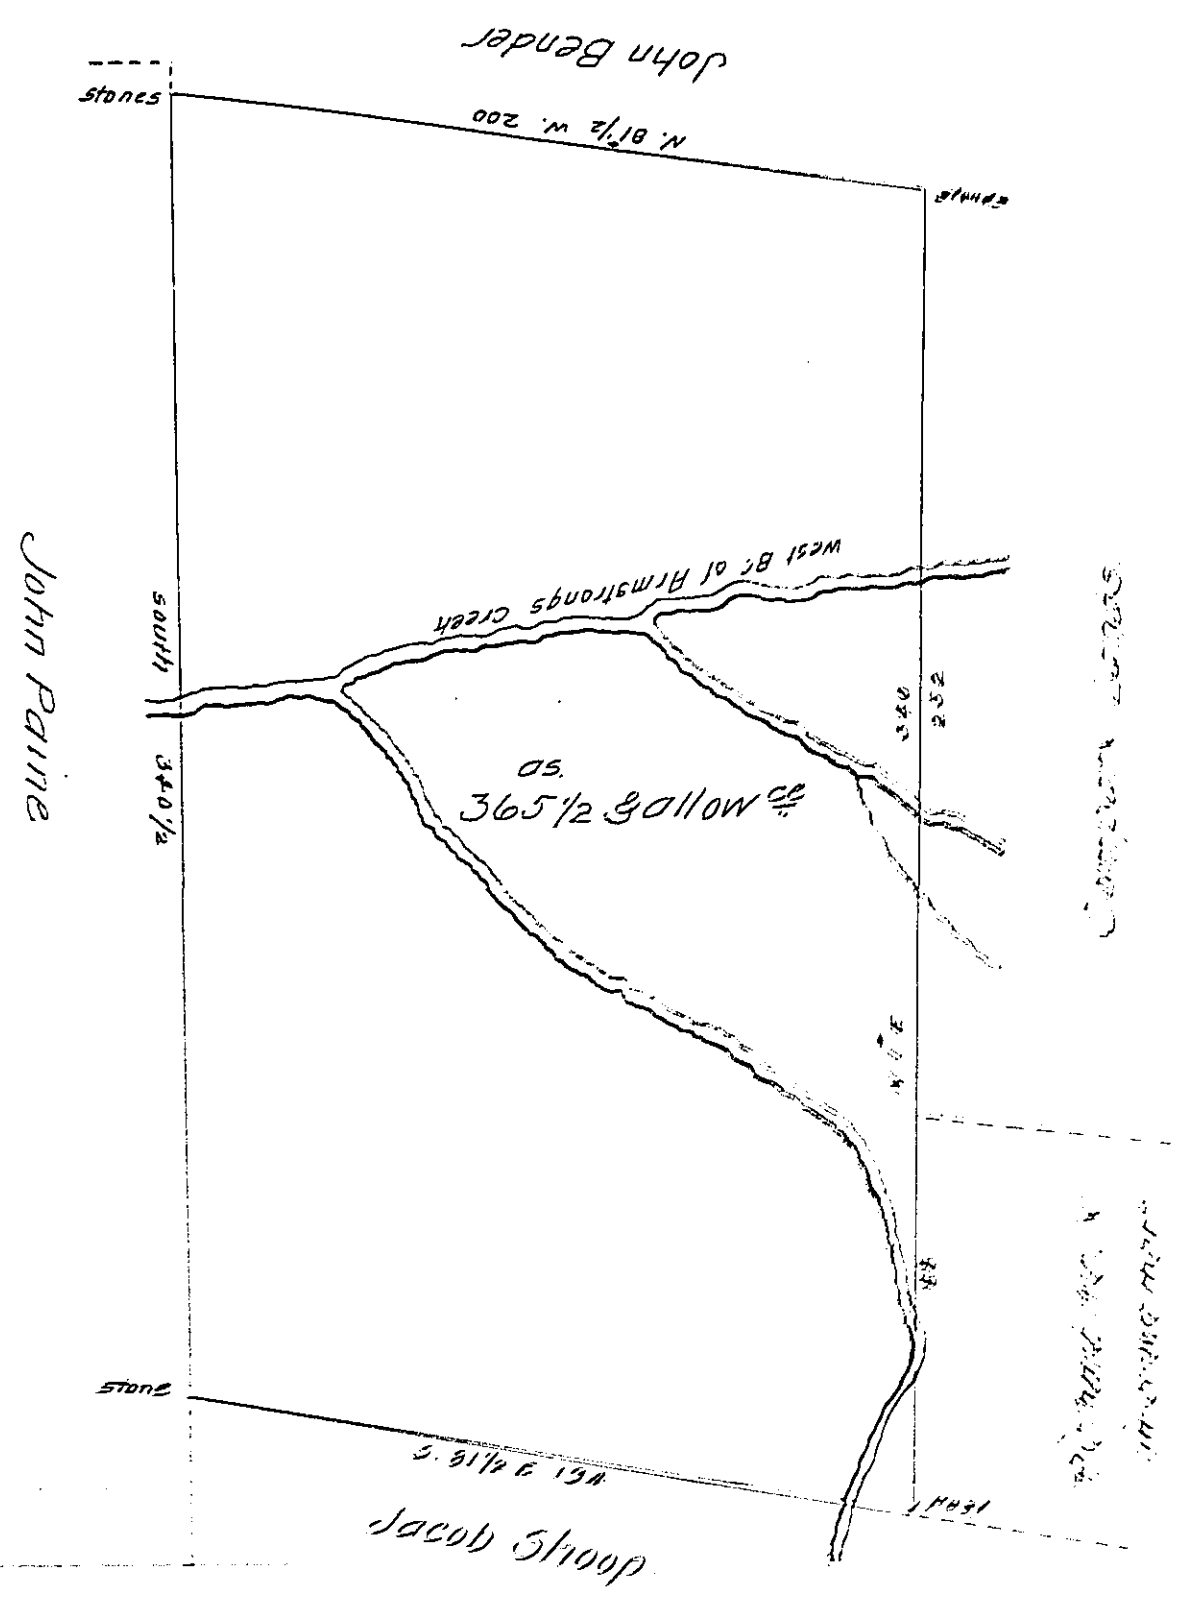

In Pursuance of a Warrant dated the 11<sup>th</sup> day of August 1907 granted to Thomas Wells Surveyed on the 28<sup>th</sup> of April 1900 the above described tract containing three hundred & fifty five acres & half & allow Situate in Halifax township Dauphin County.

Sam. Cochrane Esq.  
Surveyor Genl of Penna.

Levi G. Hollingsworth U.S.

IN TESTIMONY that the above is a copy of the original remaining on file in the Department of Internal Affairs of Pennsylvania, made conformably to an Act of Assembly approved the 15th day of February, 1833, I have hereunto set my hand and caused the Seal of said Department to be affixed at Harrisburg, this 11th day of July 1907

*Henry M. ...*  
Secretary of Internal Affairs