


FORM NO. 1.

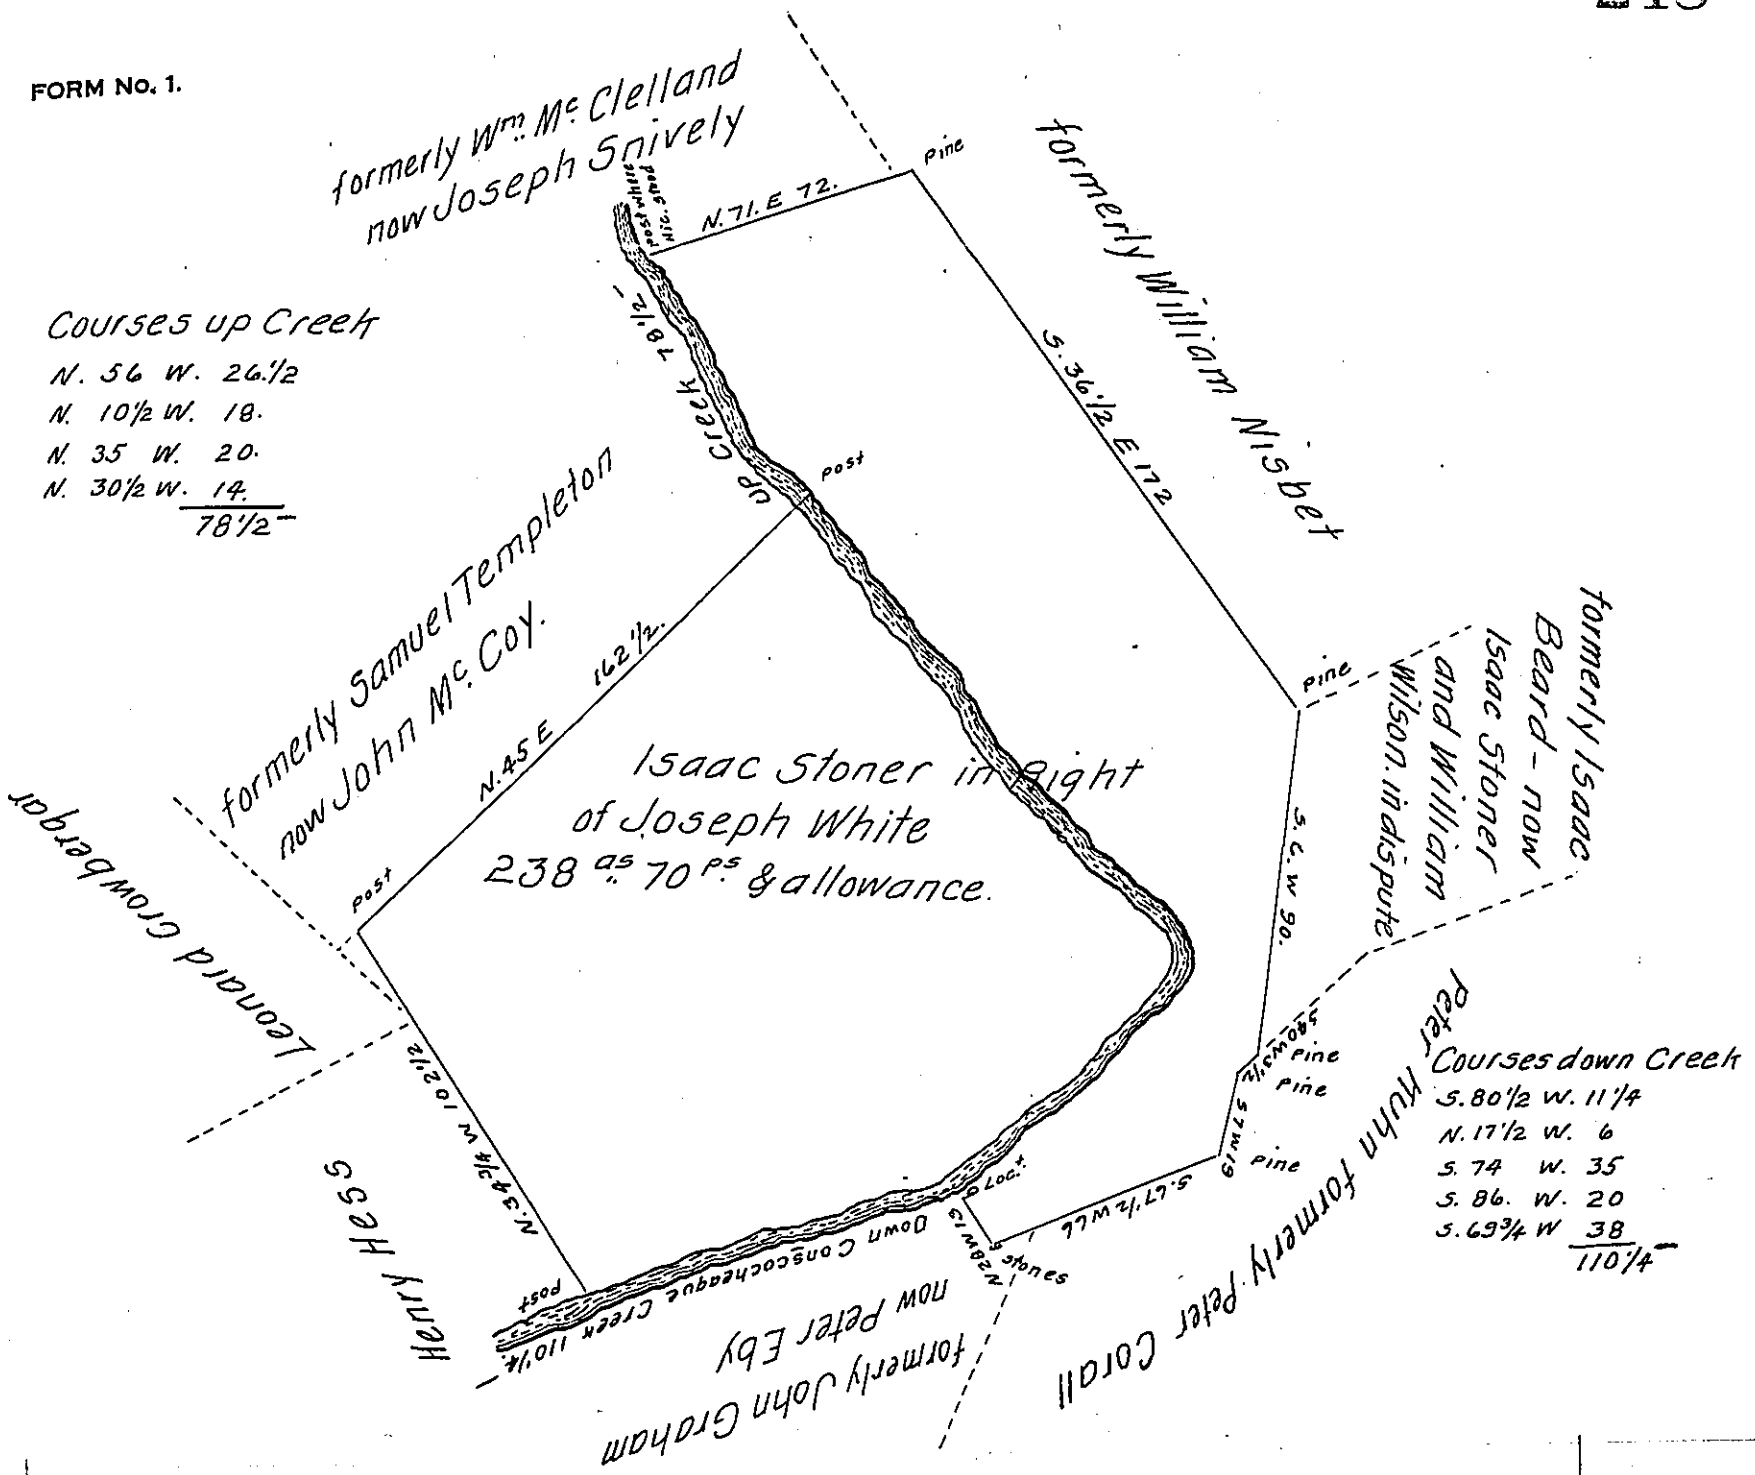

A Draught of a Tract of Land, situate, part in Peters & part in Antrim Townships; Franklin County (formerly Lancaster) containing two hundred and thirty eight Acres, seventy perches, and the allowance of six per Cent for Roads &c. - Resurveyed the first of May 1822. In pursuance of a Warrant Granted to Joseph White, bearing date the 18th day of February 174³/₄.

To Samuel Cochran Esquire } Wm. S. Davis D.S.
 Surveyor General of Pennsylvania }

IN TESTIMONY that the above is a copy of the original remaining on file in the Department of Internal Affairs of Pennsylvania, made conformably to an Act of Assembly approved the 16th day of February 1833, I have hereunto set my hand and caused the Seal of said Department to be affixed at Harrisburg, this fifth day of July 1907.

Henry Howell
 Secretary of Internal Affairs.