


2-85-185

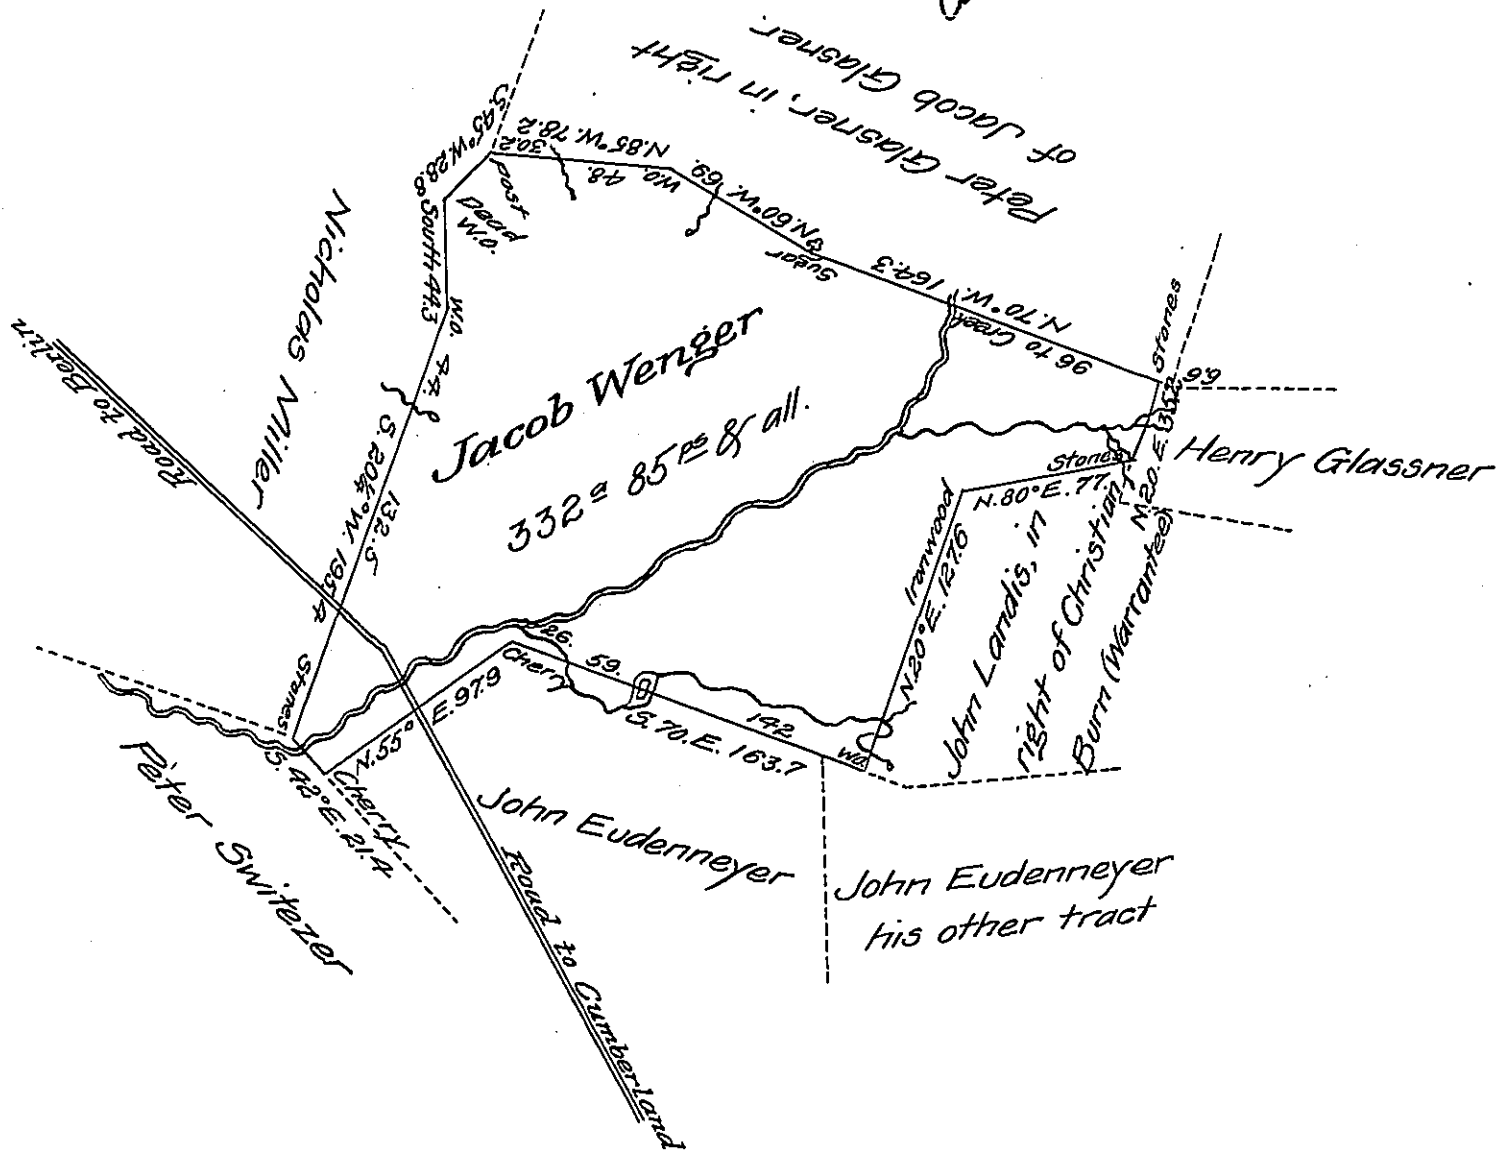

Situate on the heads of Buffalo Lick Creek, now in Brothers Valley Township Somerset County (late Cumberland) including his Improvement begun about the year 1770 - And Surveyed the 20th day of September 1773 by Alexander McLean Esquire late Deputy Surveyor. In pursuance of two Warrants, the one dated the 6th day of September 1770, for 200[±] The other dated the 16th day of January 1772 for 100[±] both granted to Jacob Wenger - as appears by his Official Draught thereof remaining in my Office, but it appears no return made, I have on the 13th day of June 1816 Resurveyed the same

Certified & Returned by
John Wells Deputy

To Richard T. Leech Esquire
Surveyor General of Pennsylvania }

IN TESTIMONY that the above is a copy of the original remaining on file in the Department of Internal Affairs of Pennsylvania, made conformably to an Act of Assembly approved the 16th day of February, 1833, I have hereunto set my Hand and caused the Seal of said Department to be affixed at Harrisburg, this twelfth day of July 1907.

Henry Howell
Secretary of Internal Affairs.