


FORM NO 1.

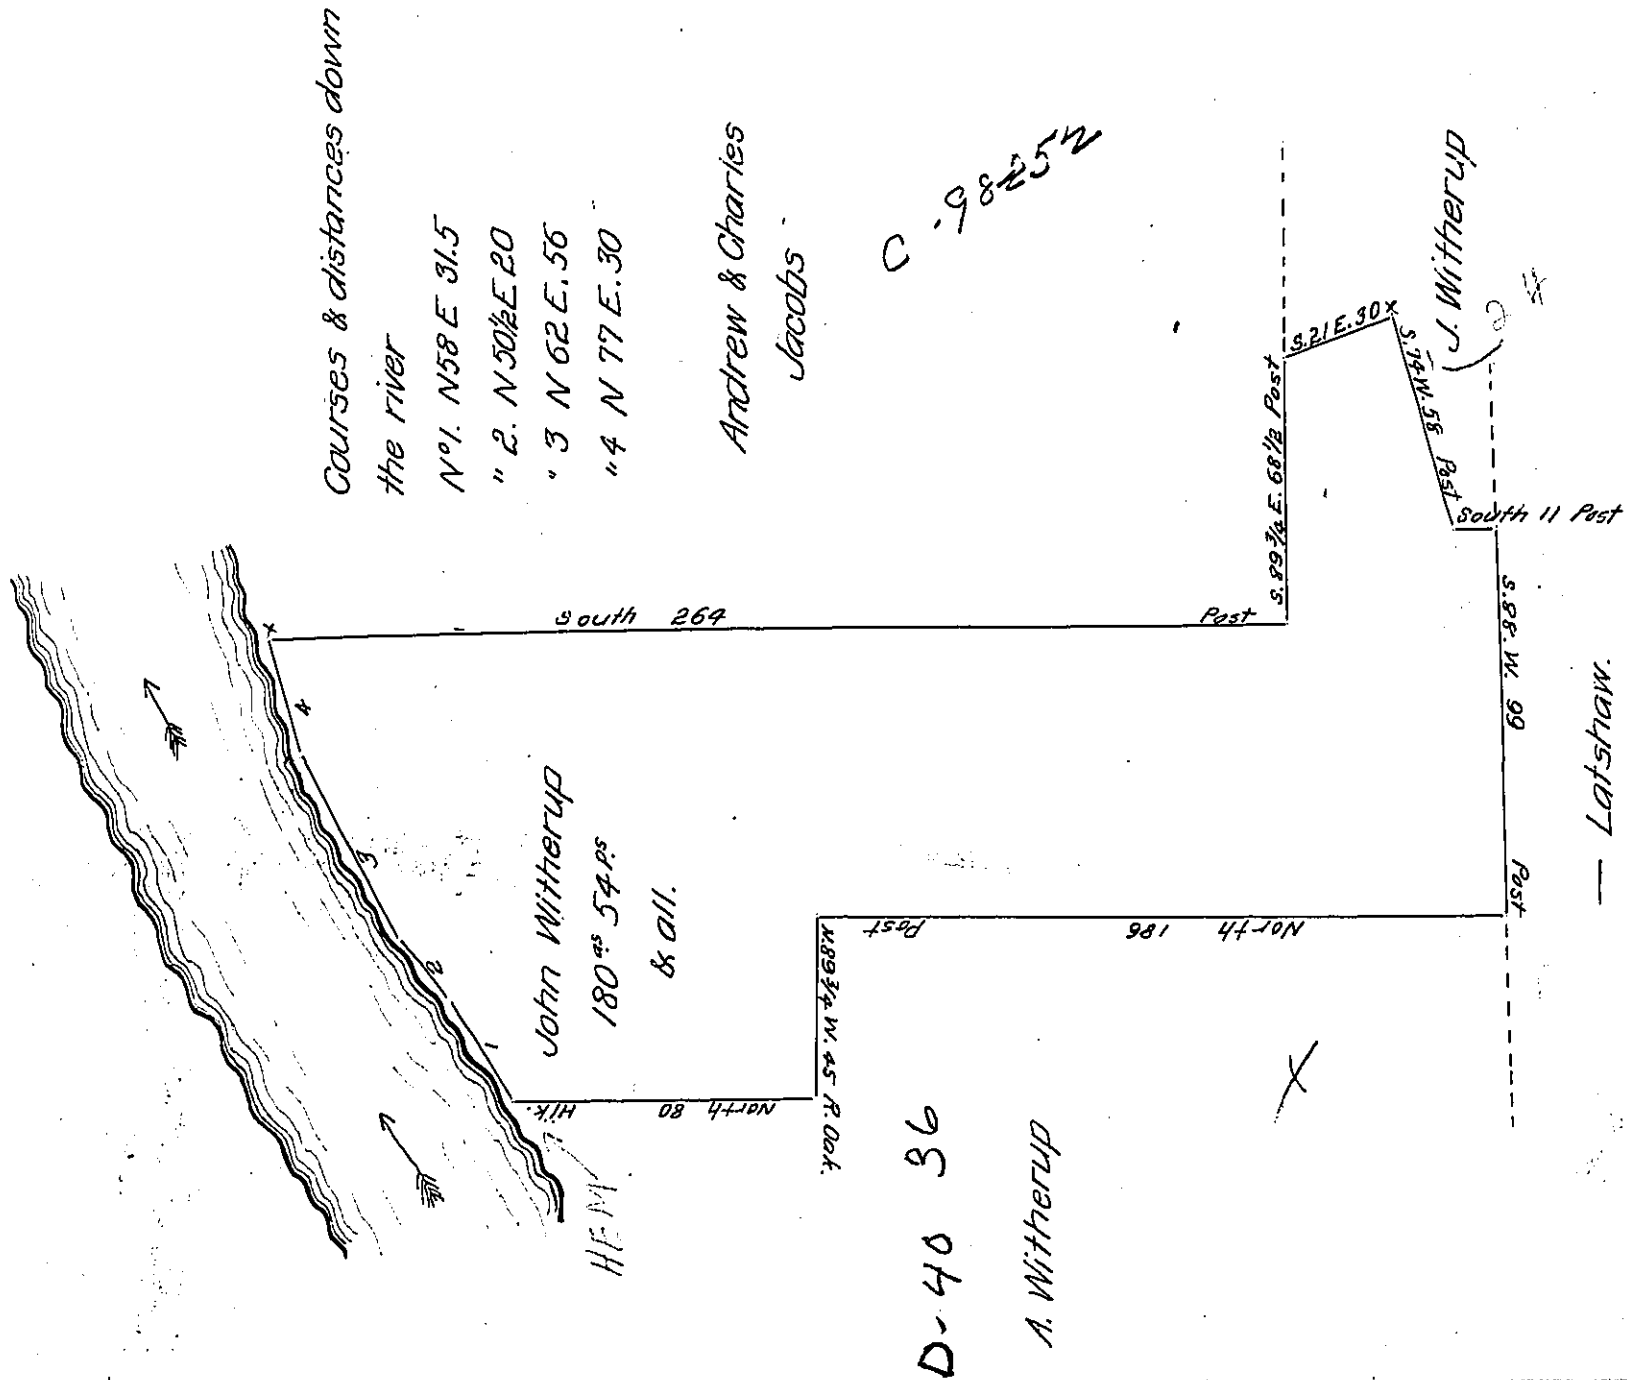

Draft of a tract of land situate in Scrubgrass Township Venango County, South of and adjoining the Allegheny River, below the mouth of Big Scrubgrass Creek. Surveyed May 19<sup>th</sup> A.D. 1865 for John Witherup in pursuance of a Warrant granted to him dated 13<sup>th</sup> Day of January A.D. 1865

Hon. J. P. Barr

W<sup>m</sup>. Hilands

Surveyor General

C.S.

IN TESTIMONY that the above is a copy of the original remaining on file in the Department of Internal Affairs of Pennsylvania, made conformably to an Act of Assembly approved the 16th day of February, 1833, I have hereunto set my Hand and caused the Seal of said Department to be affixed at Harrisburg, this Twelfth day of June 1907

*Henry Howell*  
Secretary of Internal Affairs.