


FORM NO. 1.

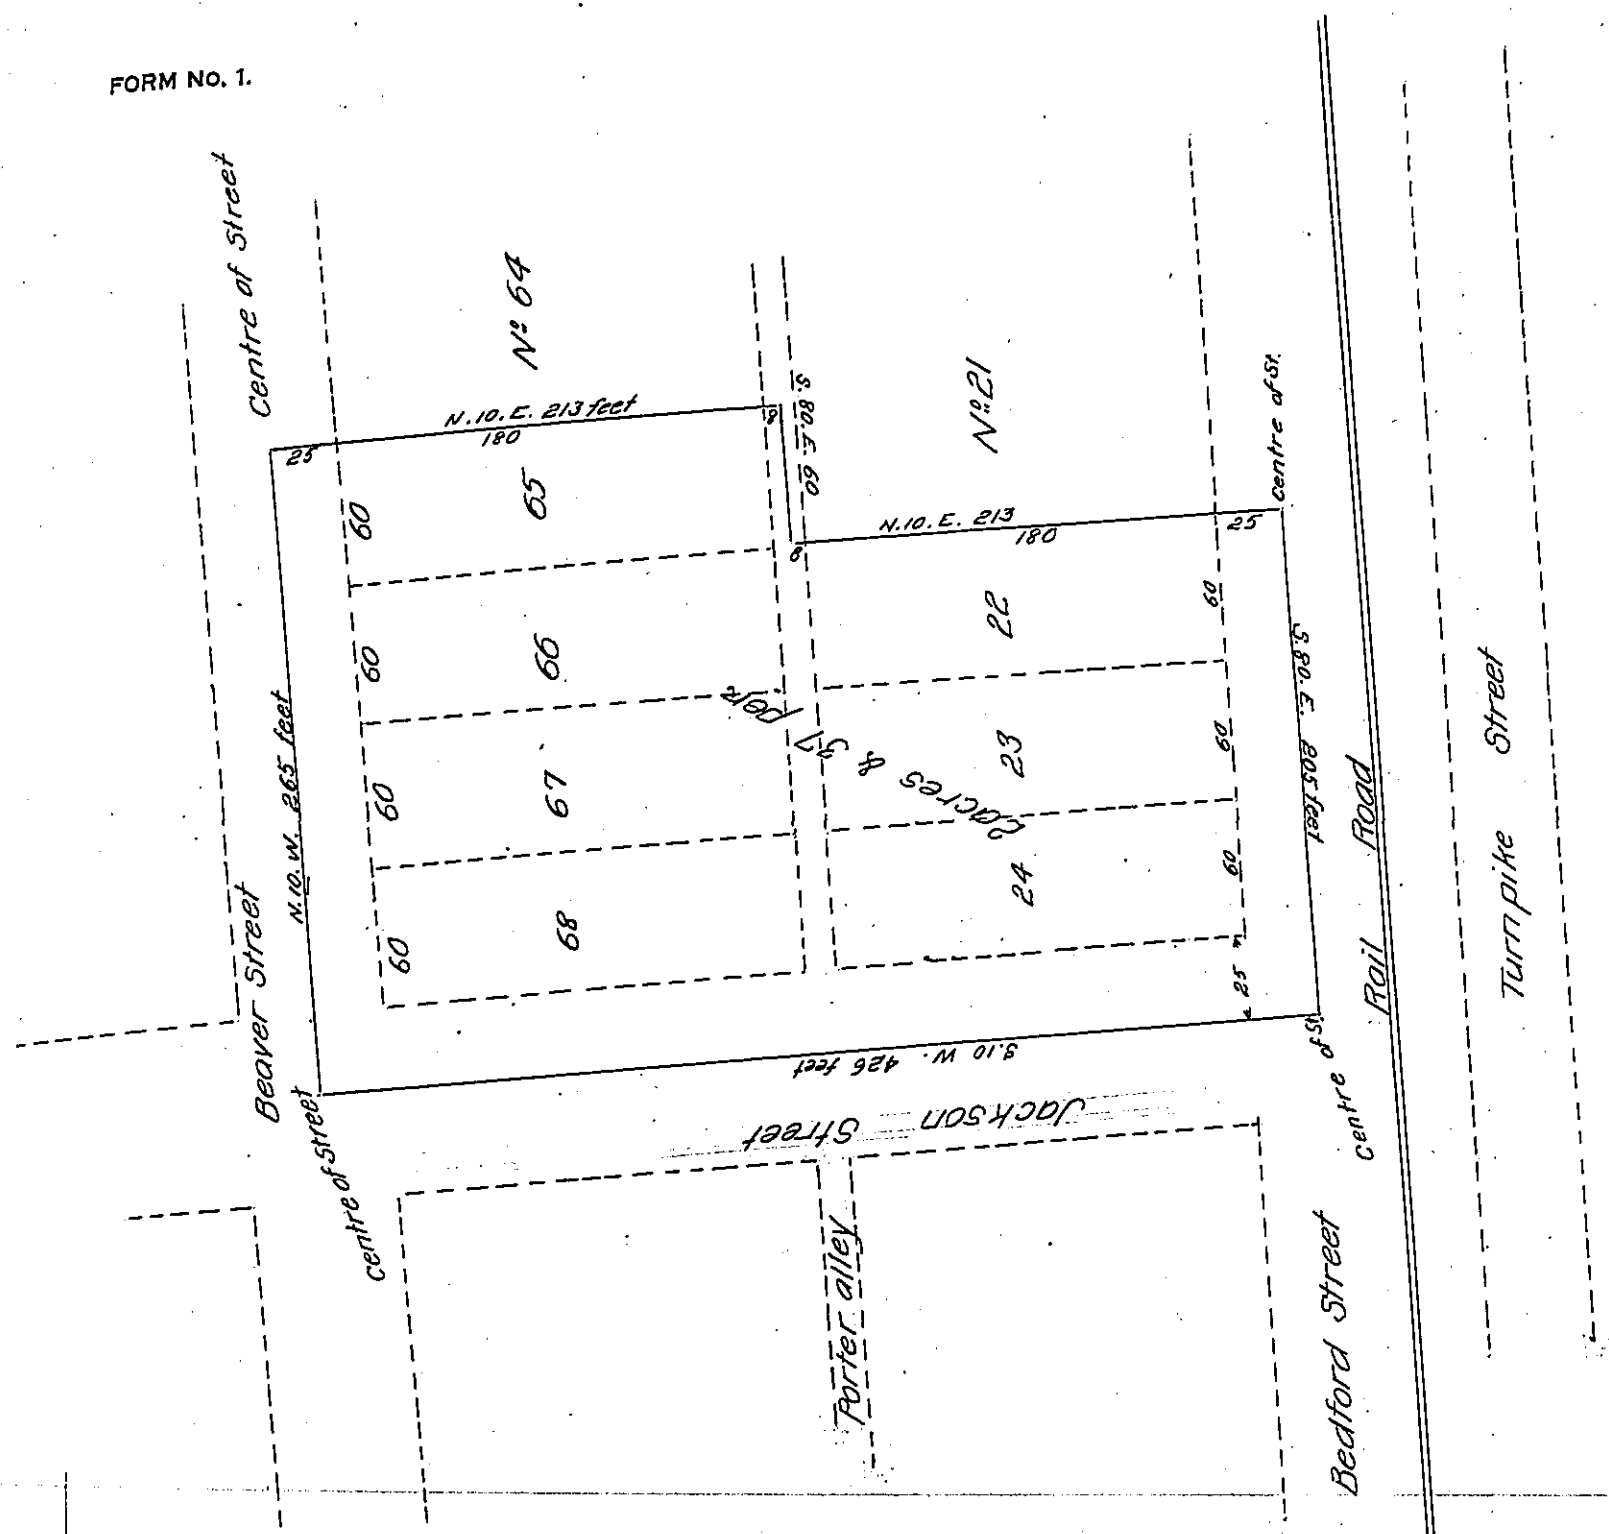

Draft of Lots No's 22, 23, 24, 65, 66, 67, & 68 in the Town of Gaysport in Blair County Containing two Acres & Thirty Seven perches & allowance Surveyed for John King Mc Lanahan William Stone and Franklin Bell Issett the 27<sup>th</sup> day of March 1868. Being part of a larger tract of land of Two hundred forty nine & a quarter acres & allowance. Originally Surveyed on a Warrant to Thomas Van Buskirk dated 31<sup>st</sup> day of May A.D. 1762.

To Jacob M. Campbell Esq.  
Surveyor General.

H.C. Nicodemus  
C.S.

IN TESTIMONY that the above is a copy of the original remaining on file in the Department of Internal Affairs of Pennsylvania, made conformably to an Act of Assembly approved the 16th day of February 1833, I have hereunto set my hand and caused the Seal of said Department to be affixed at Harrisburg, this Ninth day of May 1907

*Henry Howell*  
Secretary of Internal Affairs.