


Alleghy & Beaver 183
H-8-27
2-119

Courses &c. down
Raccoon creek
N° 37° E 35 P^s.
N° 7° E 100 D°
N° 35° E 97 D°
N° 2° W 90 D°

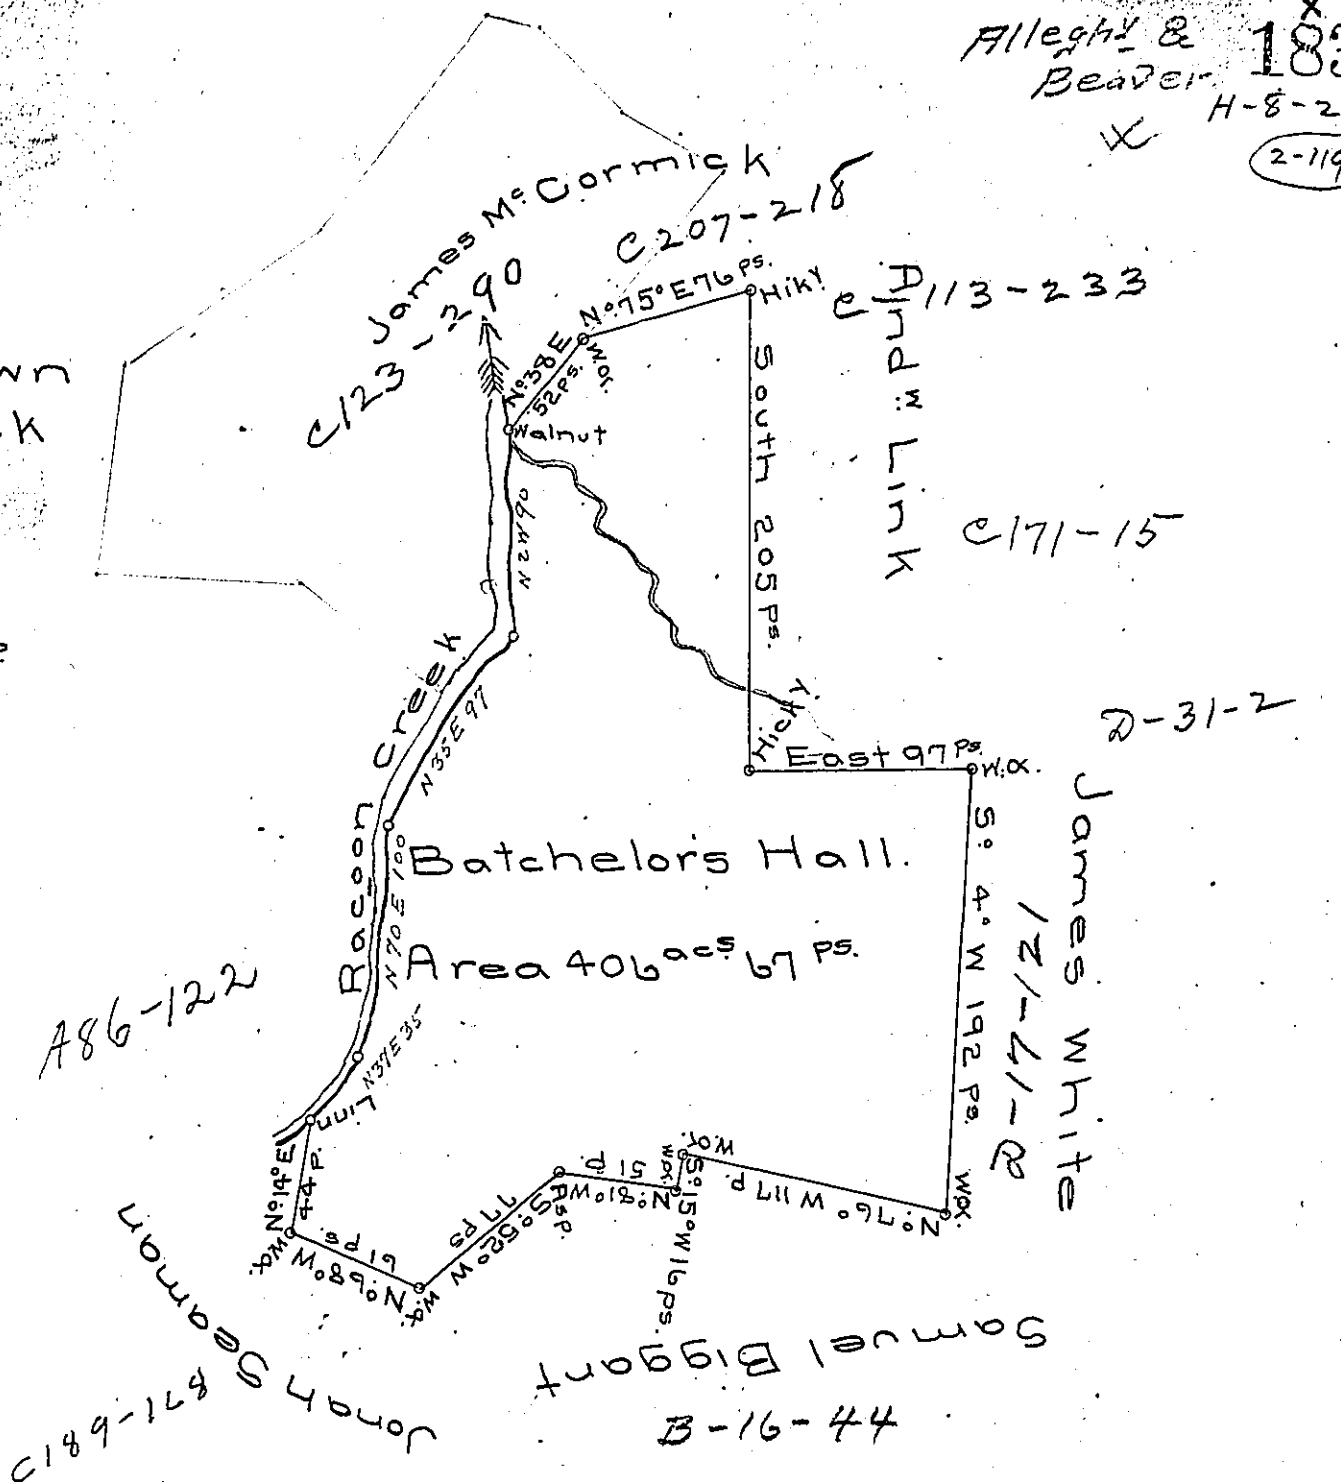

A draught of a survey called "Batchelor's Hall" situate on Raccoon C^k in Washington county cont^g 406 a.c.s. 67 P^s and the usual allow^{es} for roads &c. executed March ye 14th 1786 in pursuance of a warrt for 400 a.c.s. granted to Thomas White dated Feby 22^d 1786.

Presley Nevill } D.S.
Matt^r Ritchie }

Jn^o. Lukens Esq. S.G!

IN TESTIMONY that the above is a copy of the original remaining on file in the Department of Internal Affairs of Pennsylvania, made conformably to an Act of Assembly approved the 16th day of February, 1833, I have hereunto set my Hand and caused the Seal of said Department to be affixed at Harrisburg, this 26th day of July 1907.

Henry Howell
Secretary of Internal Affairs.