


FORM NO. 1.

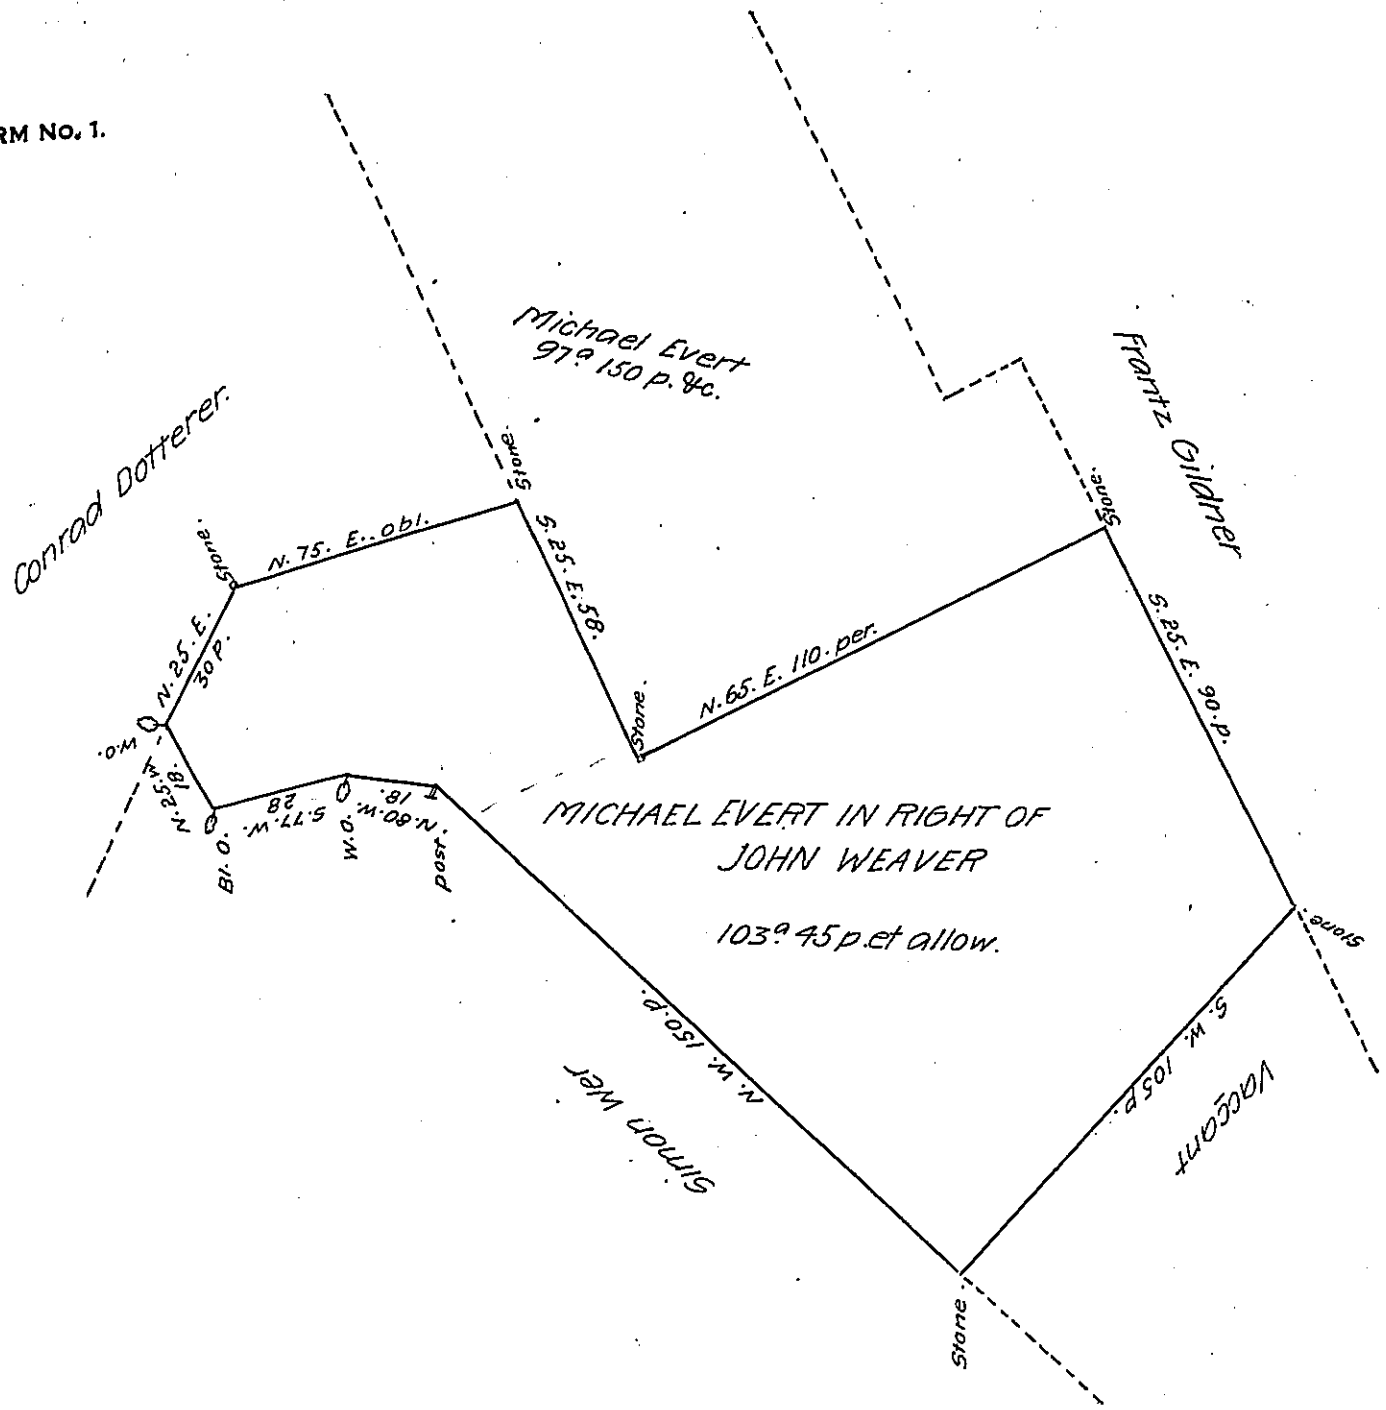

A Draught of a Tract of Land Situate in Heidelberg Township in the County of Northampton (formerly Bucks) and Province of Pennsylvania, Containing one Hundred and Three Acres and 45 perches of Land; together with the usual Allowance at Six per Cent for Roads, That was Surveyed unto Michael Evert in Pursuance of a Warrant from the Hon^{ble} Proprietaries Dated on the 22^d day of September Anno — 1748, granted unto John Weaver, who Sold his Right to the Same unto the Said Michael Evert.

Surveyed on the 31^d May Anno 1754.

By order of William So b l. sons Esquire

P^r. David Shultze. —

IN TESTIMONY that the above is a copy of the original remaining on file in the Department of Internal Affairs of Pennsylvania, made conformably to an Act of Assembly approved the 16th day of February 1833, I have hereunto set my hand and caused the Seal of said Department to be affixed at Harrisburg, this twenty sixth day of June 1907.

Henry Houck

Secretary of Internal Affairs.