


FORM NO 1.

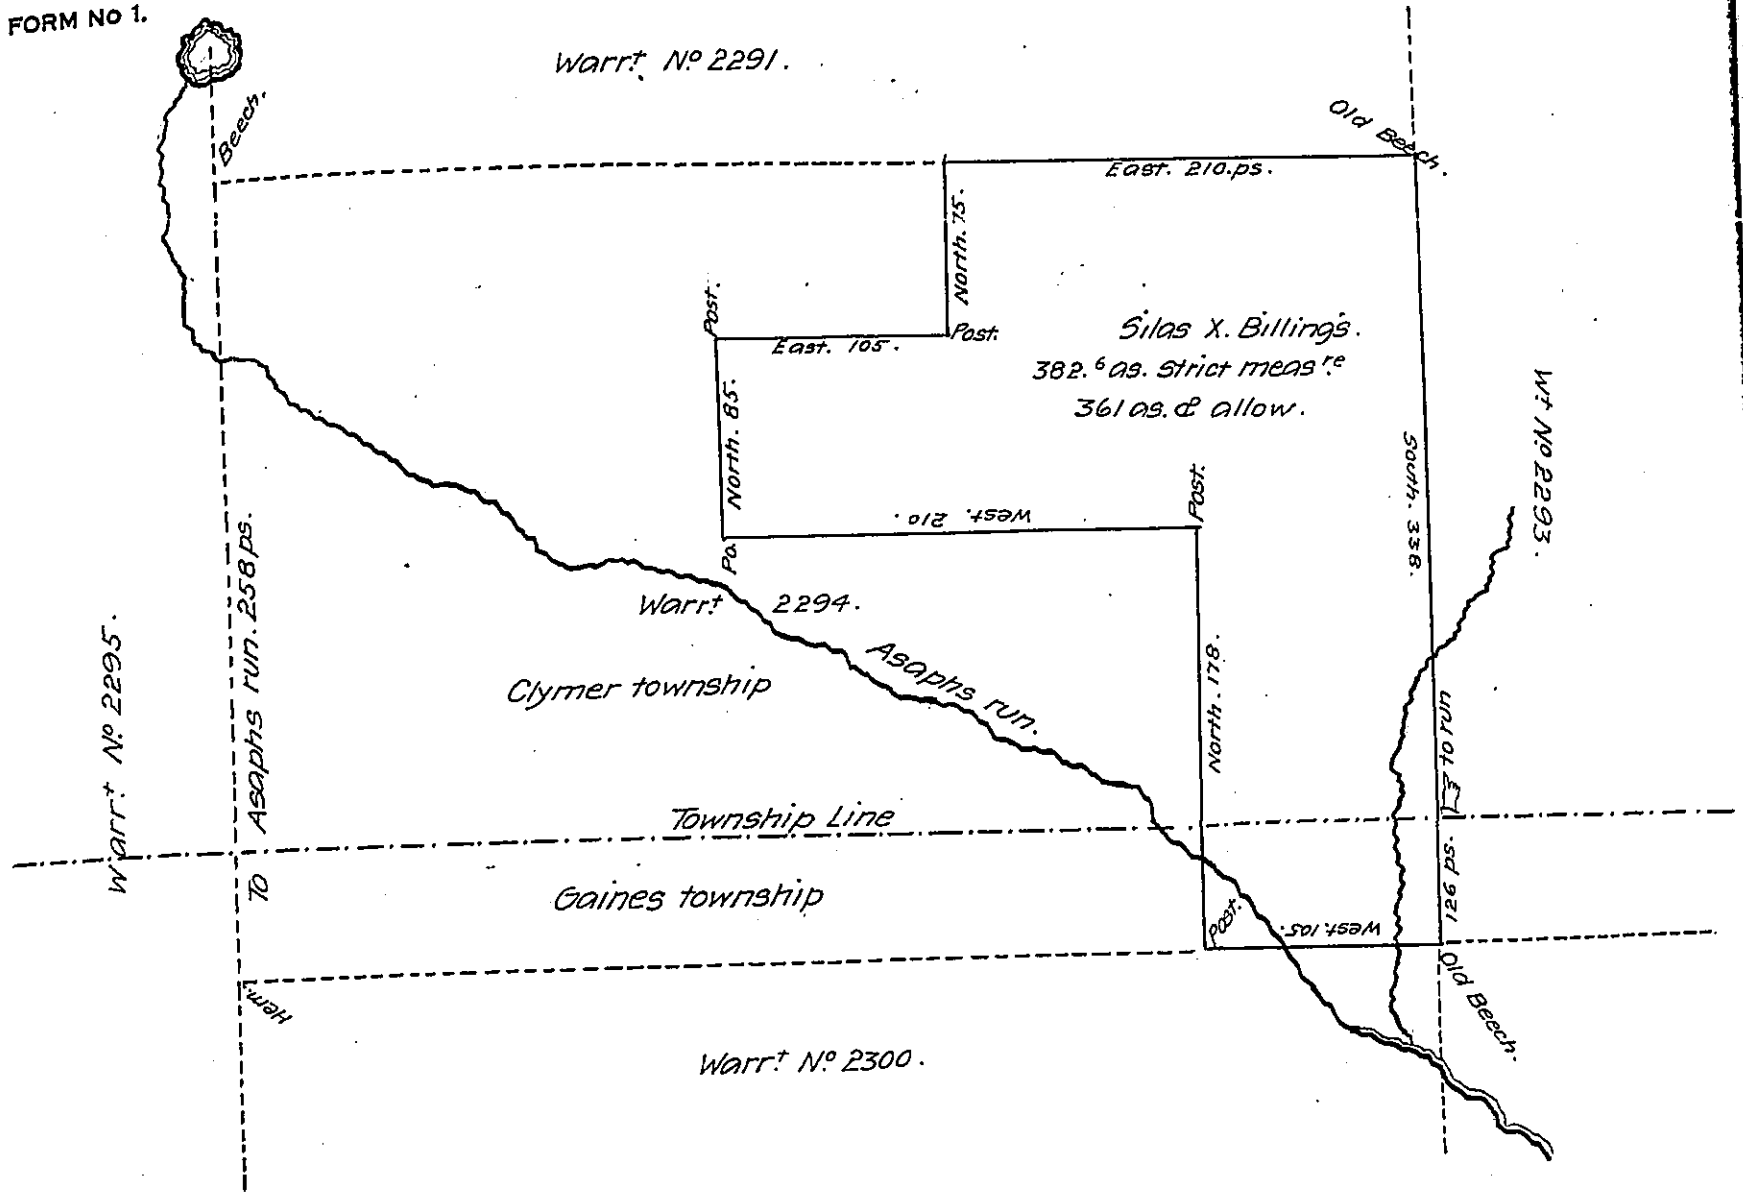

Draft of a tract of land situate in Clymer and Gaines townships, Tioga County, containing three hundred and sixty one acres and allowance of 6 per Cent, belonging to Silas X. Billings, being a part of a larger tract of land of 1002 acres and allowance originally surveyed in pursuance of a warrant No 2294, granted to Wilhelm Willink and others, dated the 12th day of December 1792.

H. S. Archer

County Surveyor.

To Wth M. McCandless Esq.

Secretary of Internal Affairs.

Feb'y 28 1876.

IN TESTIMONY that the above is a copy of the original remaining on file in the Department of Internal Affairs of Pennsylvania, made conformably to an Act of Assembly approved the 16th day of February, 1833, I have hereunto set my Hand and caused the Seal of said Department to be affixed at Harrisburg, this twenty fifth day of July 1907.

Henry Howard
Secretary of Internal Affairs.