


FORM No 1.

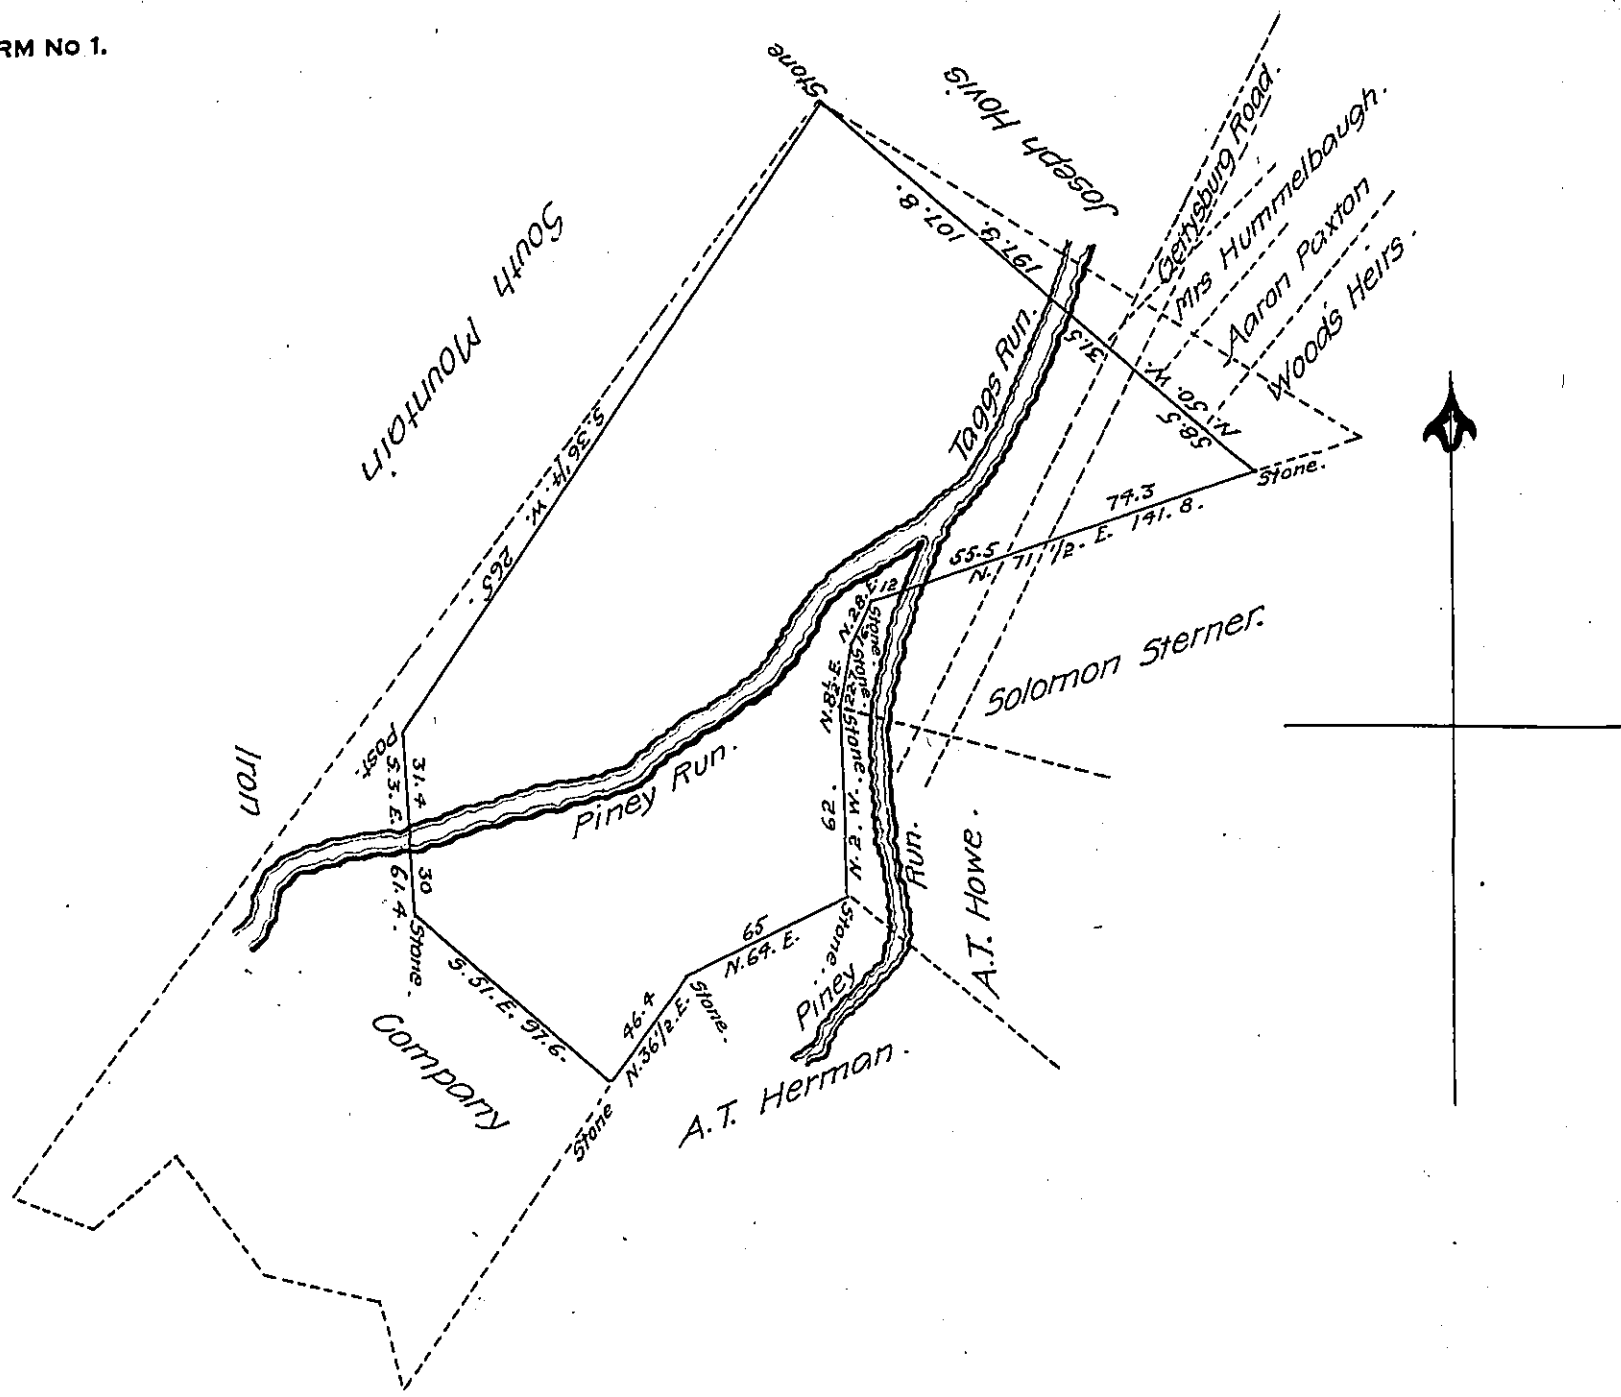

A draft of a tract of land situated in the township of Dickinson and County of Cumberland containing 263 acres and 9 Perches and allowances of Six per cent for Roads &c. Surveyed for Joseph Hovis Elder Barnitz and A.T. Howe the 28th day of May 1875. it being a part of a larger tract of 435 acres and 28 perches and allowances, Originally Surveyed in pursuance of a Warrant granted to Samuel Woods dated the 20th day of August A.D. 1801.

R.C. Lamberton.

C.S.

To William M. Candless
Secretary of Internal Affairs.

IN TESTIMONY that the above is a copy of the original remaining on file in the Department of Internal Affairs of Pennsylvania, made conformably to an Act of Assembly approved the 16th day of February, 1833, I have hereunto set my Hand and caused the Seal of said Department to be affixed at Harrisburg, this eighth day of AUGUST 1907.

Henry Howe
Secretary of Internal Affairs.