


FORM No. 1.

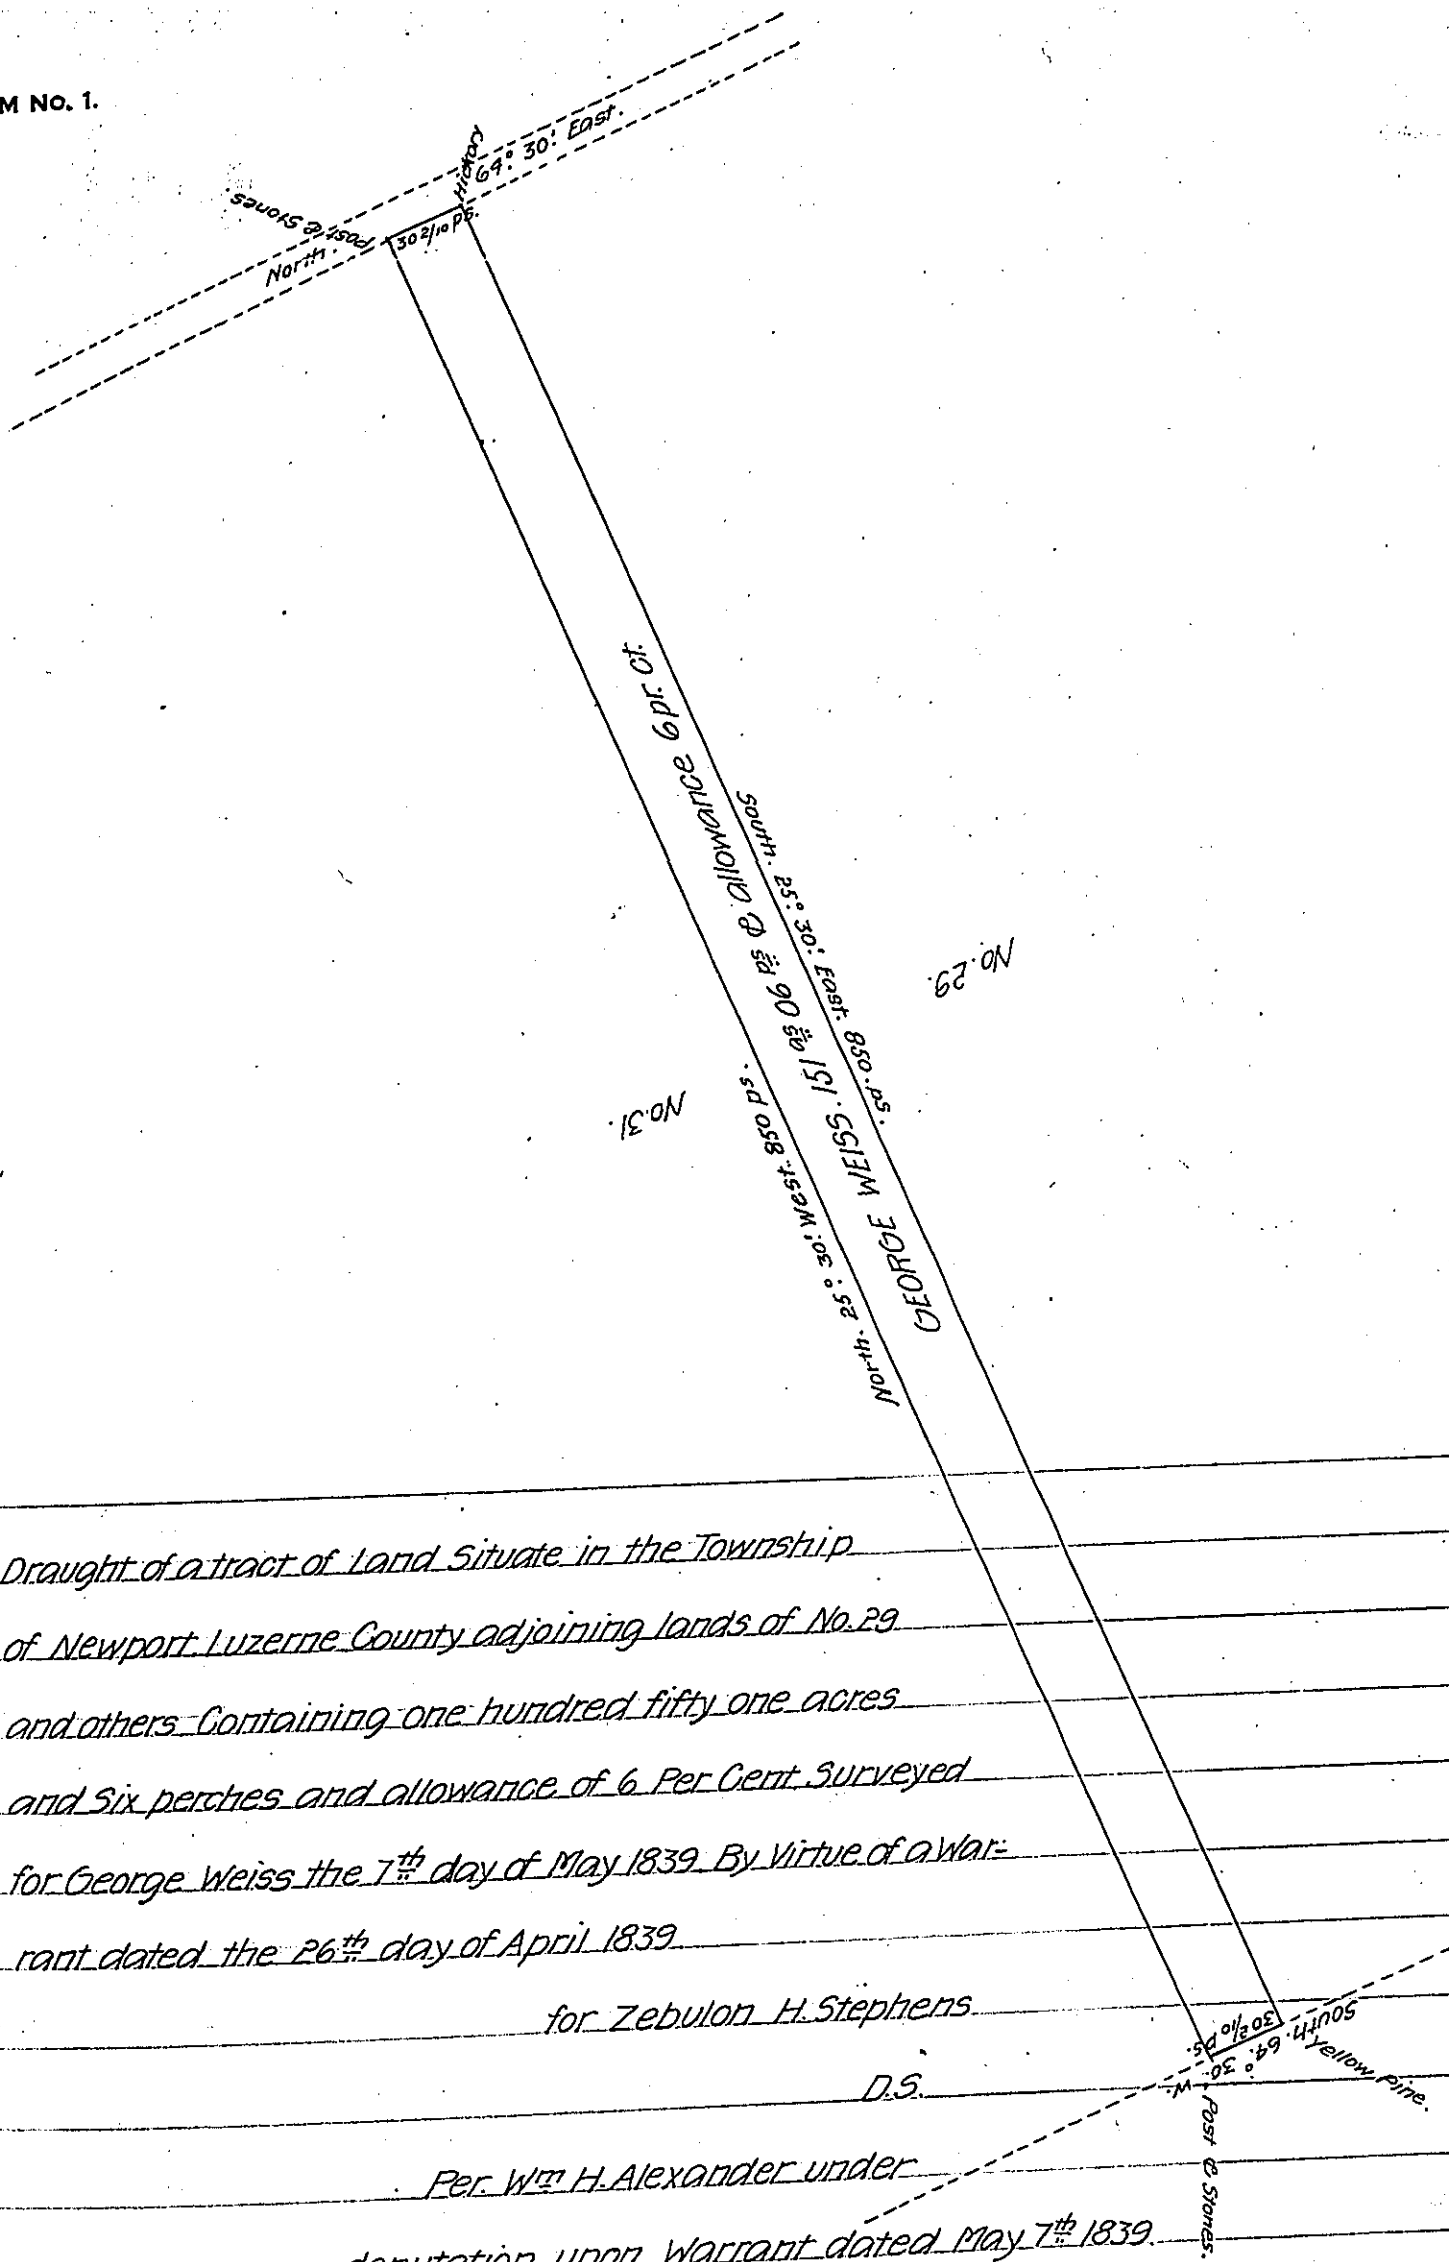

*Draught of a tract of Land Situate in the Township
of Newport Luzerne County adjoining lands of No. 29
and others Containing one hundred fifty one acres
and Six perches and allowance of 6 Per Cent Surveyed
for George Weiss the 7th day of May 1839 By Virtue of a War-
rant dated the 26th day of April 1839*

for Zebulon H. Stephens

D.S.

*Per Wm H. Alexander under
deputation upon Warrant dated May 7th 1839.*

John Taylor Esq.

Sur. Genl

IN TESTIMONY that the above is a copy of the original remaining on file in
the Department of Internal Affairs of Pennsylvania, made
comformably to an Act of Assembly approved the 16th day of
February 1833, I have hereunto set my hand and caused
the Seal of said Department to be affixed at Harrisburg,
this *sixteenth* day of *August* 1907.

Henry Howell
Secretary of Internal Affairs.