


A-35-161

A-18-122

L-410

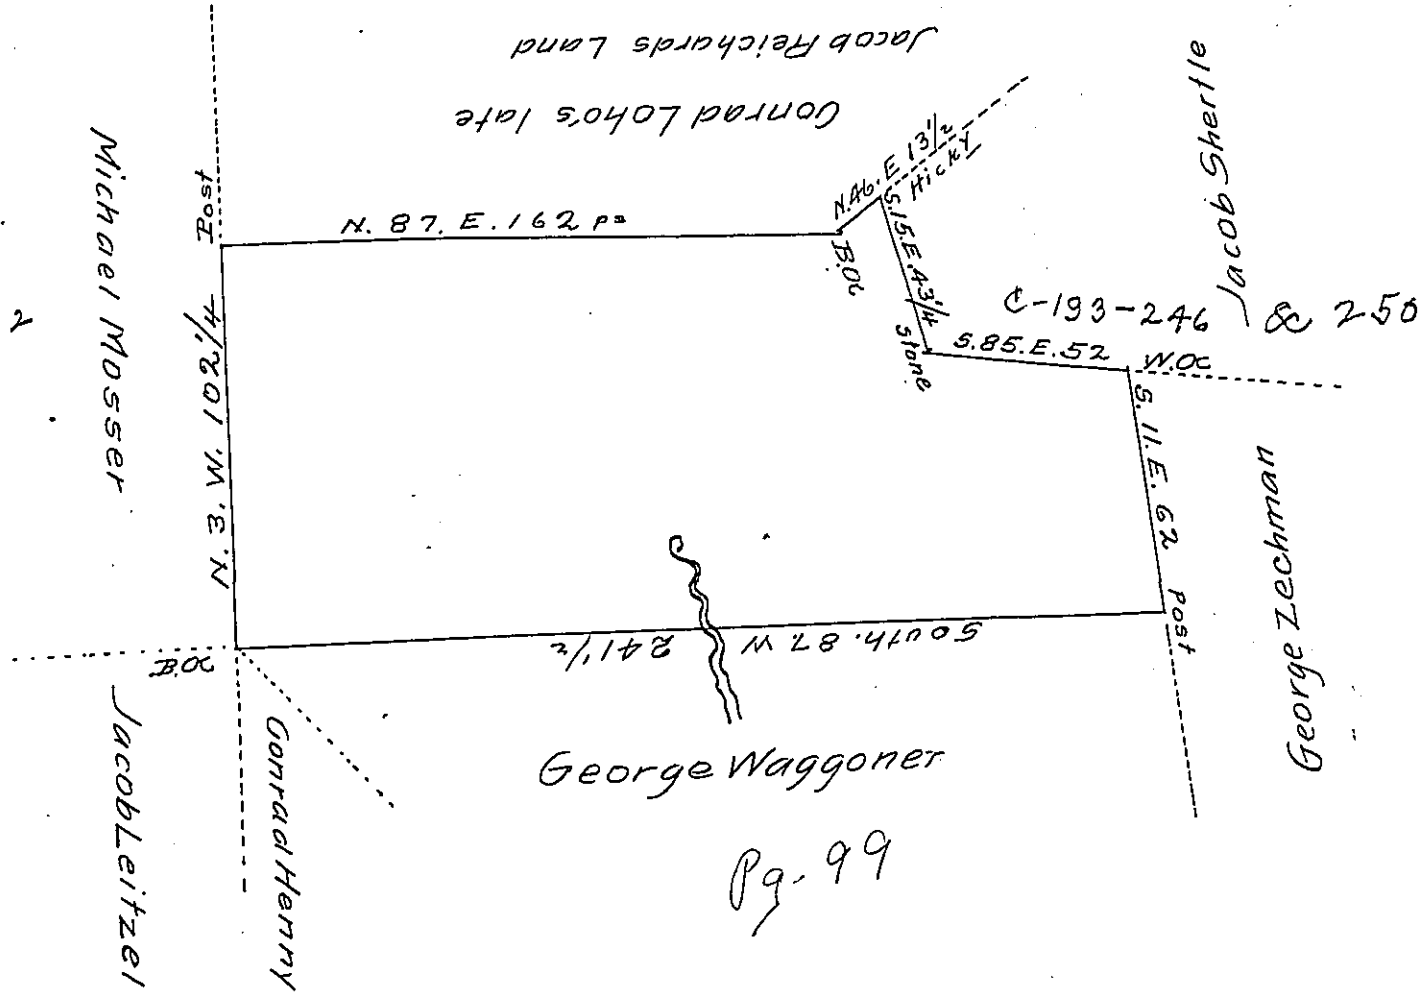

By Virtue of a Warrant dated the 26<sup>th</sup> day of April 1753  
 Resurveyed on the 12<sup>th</sup> day of March 1790 unto George Waggoner  
 the above described Tract of land situate in Bern Township  
 in the county of Berks containing 130<sup>ac</sup> 38<sup>ps</sup> & the allow<sup>o</sup> of  
 six p cent for roads &c.

W<sup>m</sup> Wheeler D. S.

To Dan<sup>l</sup> Brodhead Esq<sup>r</sup>  
 Surv<sup>r</sup> Gen<sup>l</sup>

IN TESTIMONY that the above is a copy of the original remaining on file in  
 the Department of Internal Affairs of Pennsylvania, made  
 conformably to an Act of Assembly approved the 16th day of  
 February, 1833, I have hereunto set my Hand and caused  
 the Seal of said Department to be affixed at Harrisburg,  
 this fifteenth day of June 1907

*Henry Horck*  
 Secretary of Internal Affairs.