


Courses & distances
down the River

N	14	W	40
N	51	W	38
N	86	W	60
S	67	W	42
S	30	W	32
S	7	W	105
S	12	W	18
S	22	W	40
S	50	W	60
			<u>perches 435</u>

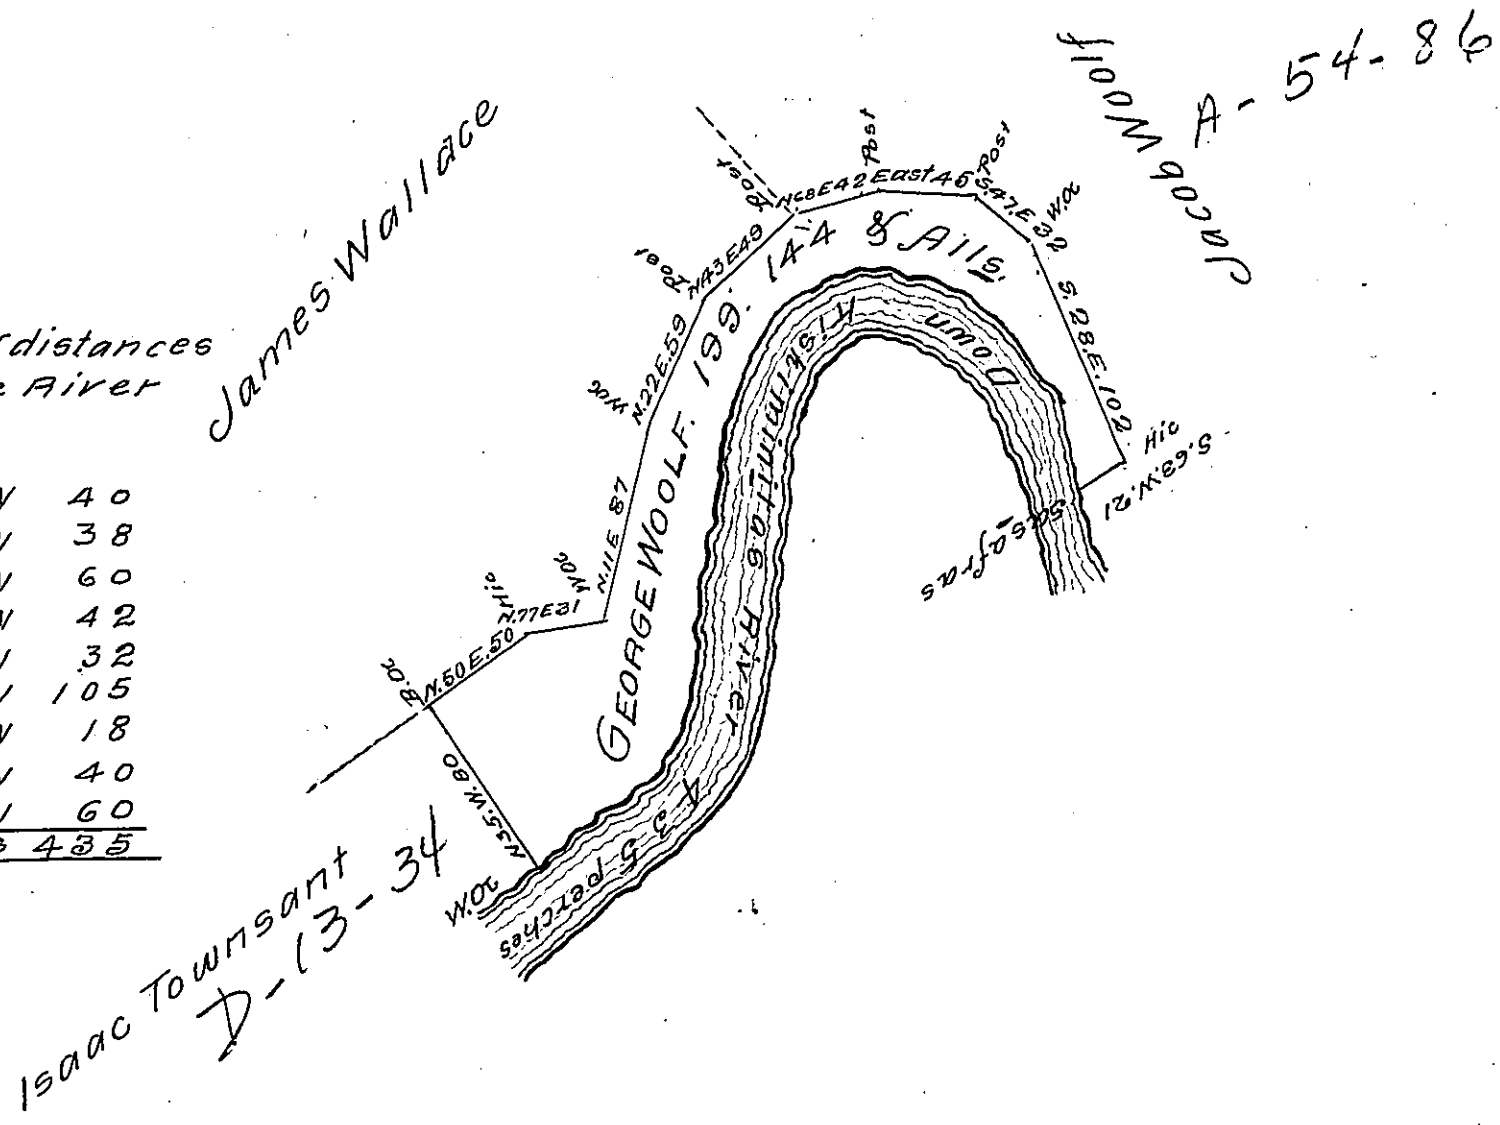

In pursuance of a Warrant dated March 13th 1800 Surveyed
to George Woolf on the 2nd day of April 1818 the above desc-
ribed tract of land containing One hundred and Nineteen acres
& One hundred & forty four perches with an allowance of six
Cent
per Δ & situate in the old purchase and adjoining the Kiste-
minitas river Allegheny township Armstrong County

Robert Orr Jr. D.S.

Jacob Spangler Esq^r S.G.

IN TESTIMONY that the above is a copy of the original remaining on file in
the Department of Internal Affairs of Pennsylvania, made
comformably to an Act of Assembly approved the 16th day of
February 1833, I have hereunto set my hand and caused
the Seal of said Department to be affixed at Harrisburg,
this twentieth day of May 1907

Henry Horner
Secretary of Internal Affairs.