


FORM NO 1.

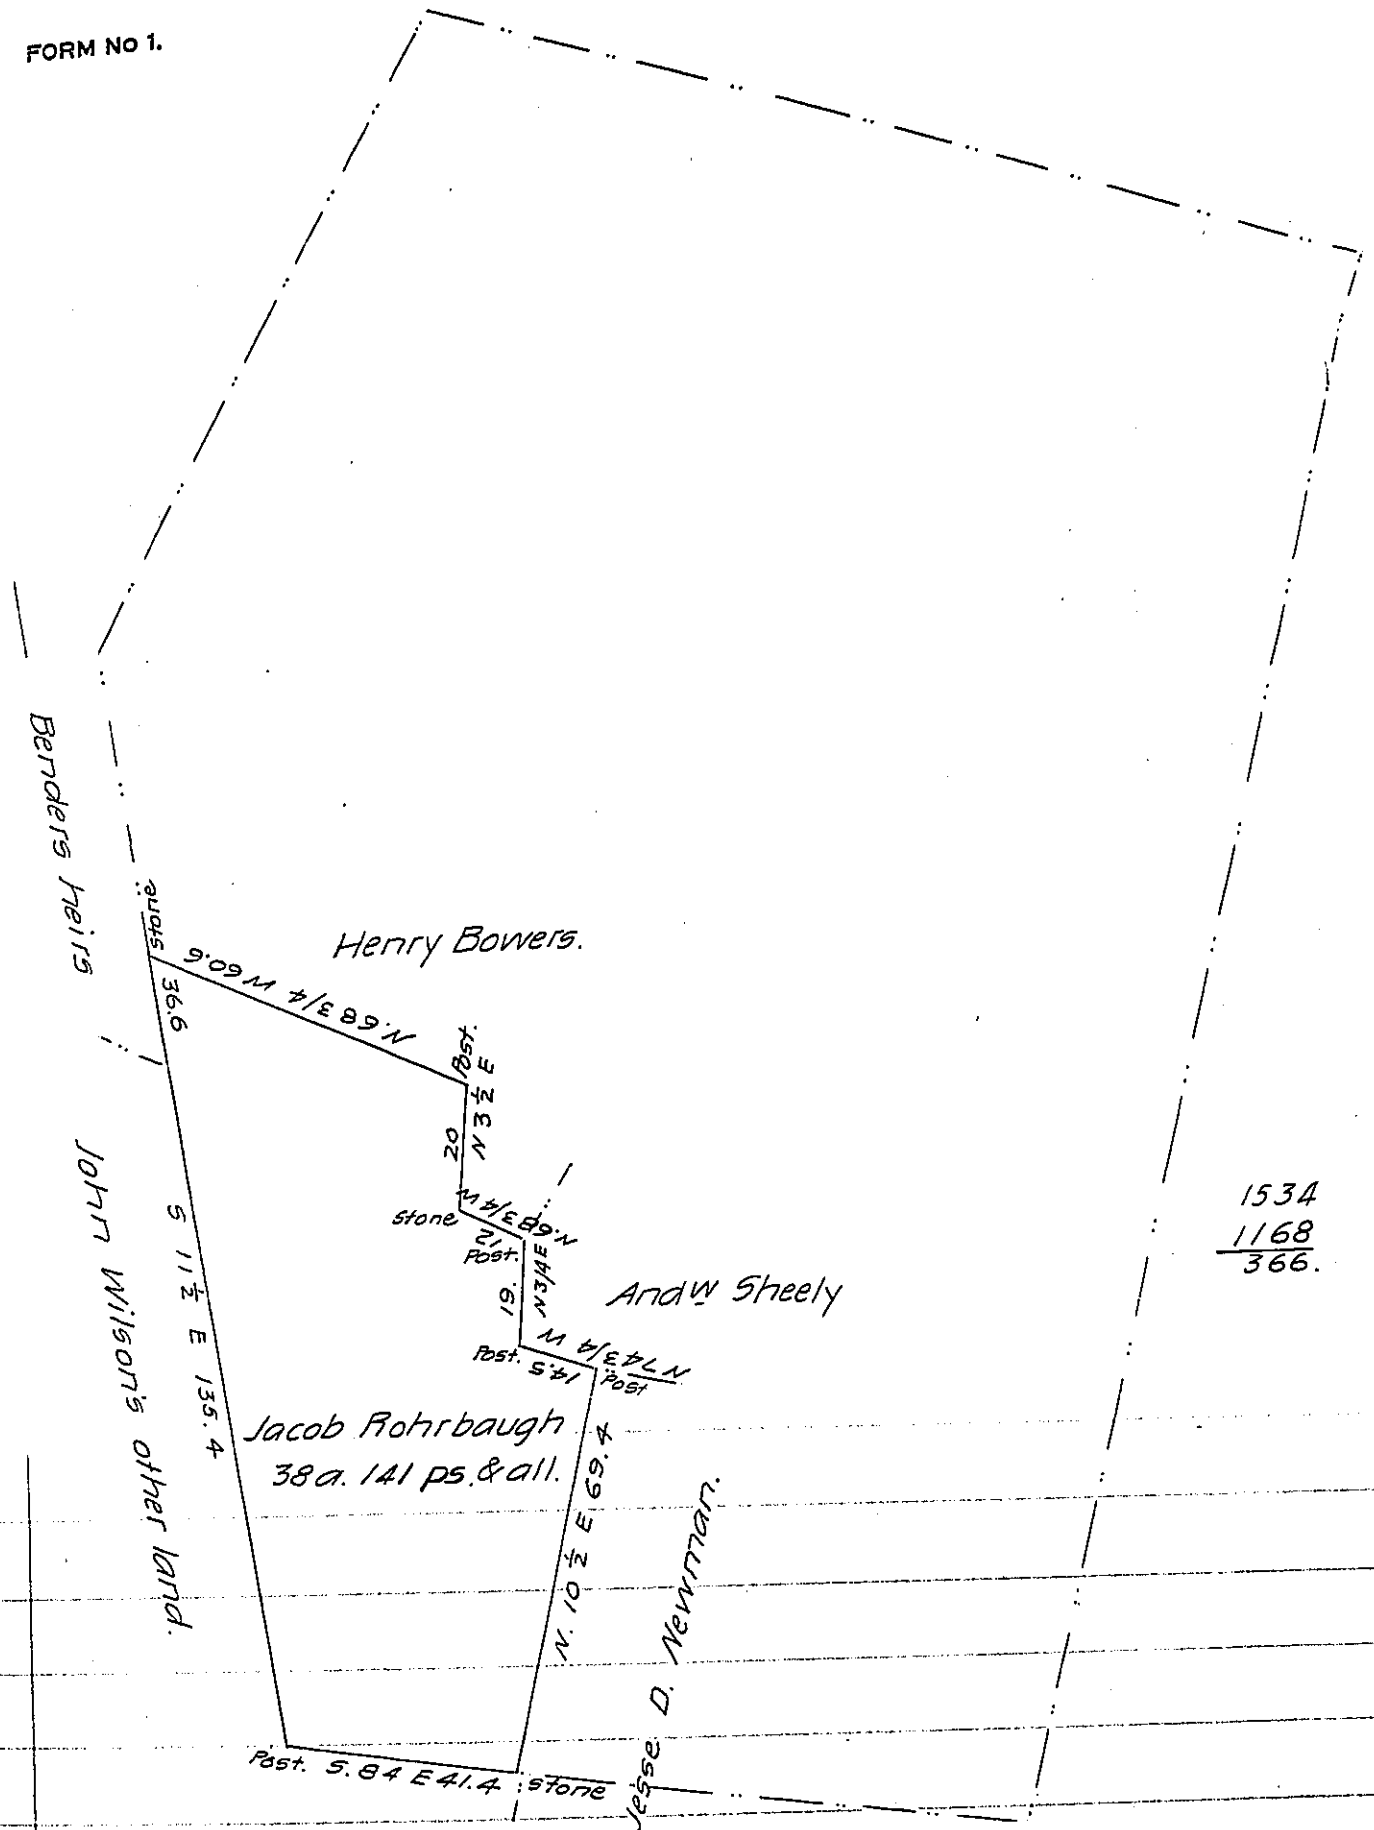

1534
 1168
 366.

Situated in Mountjoy Township, Adams County being part of a tract of land said to contain 296 a 77 ps & all. Surveyed July 19th 1765 on warrant to Jacob Rohrbaugh dated March 22nd 1749. Surveyed and divided from the residue the 29th day of April 1836.

By I. Robinson D.S.

To Jacob Spangler Esq.
 Surveyor General.

IN TESTIMONY that the above is a copy of the original remaining on file in the Department of Internal Affairs of Pennsylvania, made conformably to an Act of Assembly approved the 16th day of February, 1833, I have hereunto set my Hand and caused the Seal of said Department to be affixed at Harrisburg, this fourteenth day of June 1907

Henry Howeth
 Secretary of Internal Affairs.