


Pg - 143

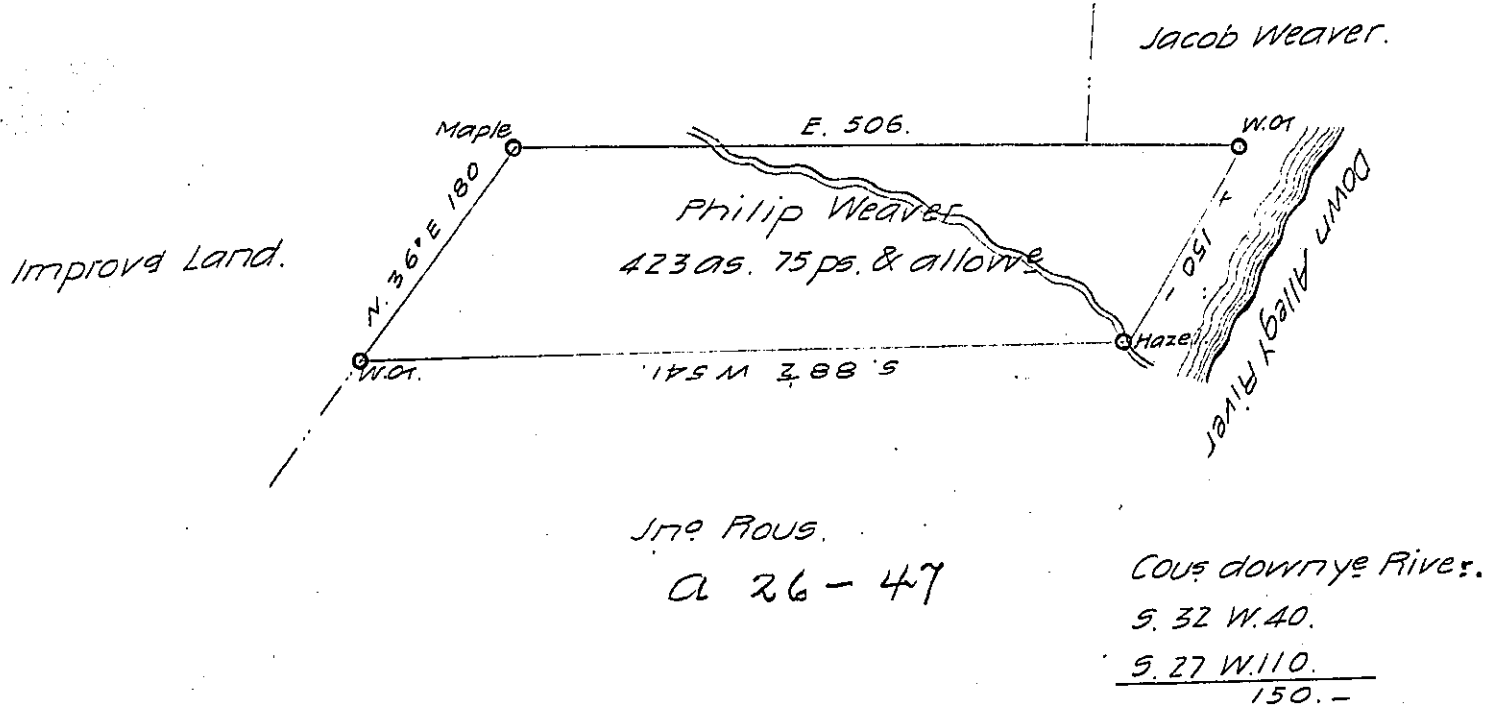

Situate in District No. 7 West the Allegany River in Allegany County containing four hundred and twenty three acres, seventy five perches and allowance of Six P. Cent for Roads &c. Surveyed 25 June 1795 on Warrant granted to Philip Weaver dated the 20th December 1793

Alexander Mc.Dowell D.S.

Danl. Brodhead Esqr.

Surr. Genl.

IN TESTIMONY that the above is a copy of the original remaining on file in the Department of Internal Affairs of Pennsylvania, made conformably to an Act of Assembly approved the 16th day of February 1833, I have hereunto set my hand and caused the Seal of said Department to be affixed at Harrisburg, this twenty-seventh day of June 1907

Henry Howell
Secretary of Internal Affairs.

NOW
Jacob Liebertracht.