


FORM NO. 1.

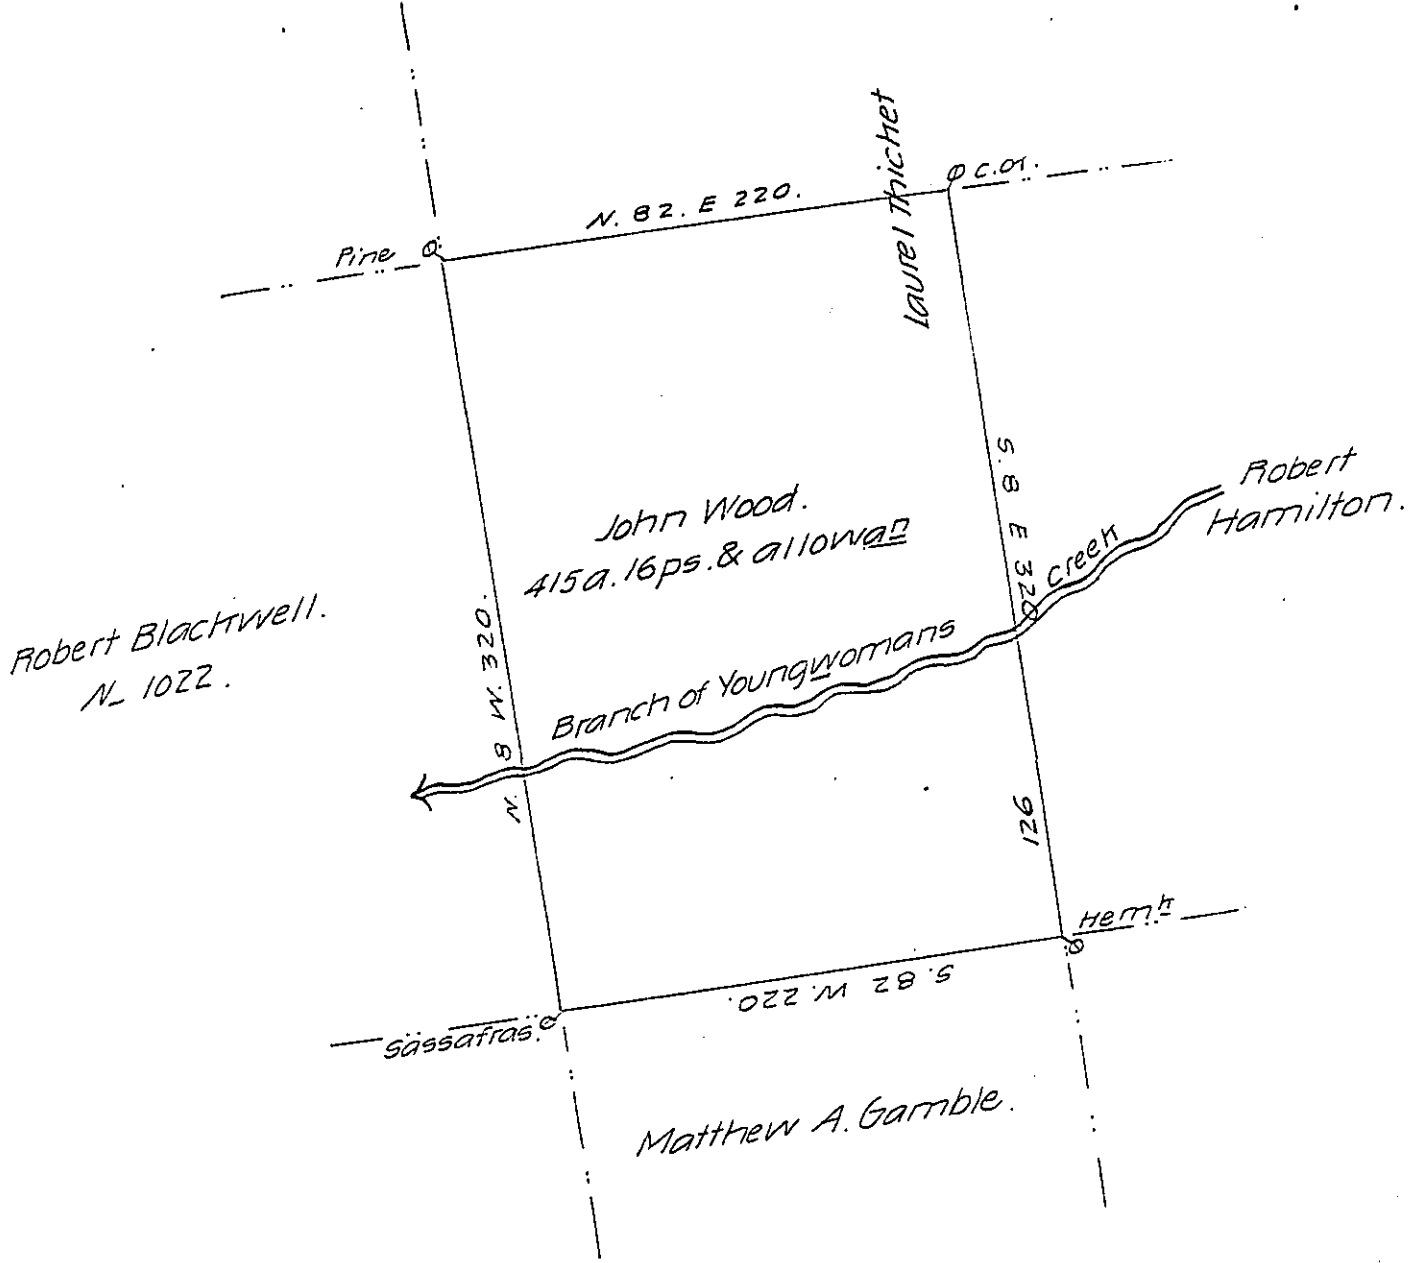

" This tract is supposed to be near the Division line
 between Chapman and Dunstable Townships
 D. Hanna D.S.

Surveyed the above described tract of land on the 4th day of June 1833, by virtue of a warrant in the name of John Wood, bearing date the 11th of April 1833. Situate in the late purchase, Chapman Township, Lycoming County and bounded as above described. Containing Four hundred and eleven acres sixteen perches and the usual allowance of 6 Pr. Ct. for roads &c.

David Hanna D.S.

To Jacob Spangler Esq
 Surveyor General.

IN TESTIMONY that the above is a copy of the original remaining on file in the Department of Internal Affairs of Pennsylvania, made conformably to an Act of Assembly approved the 16th day of February 1833, I have hereunto set my hand and caused the Seal of said Department to be affixed at Harrisburg, this tenth day of July 1907

Alexander Howell
 Secretary of Internal Affairs.