


FORM NO 1.

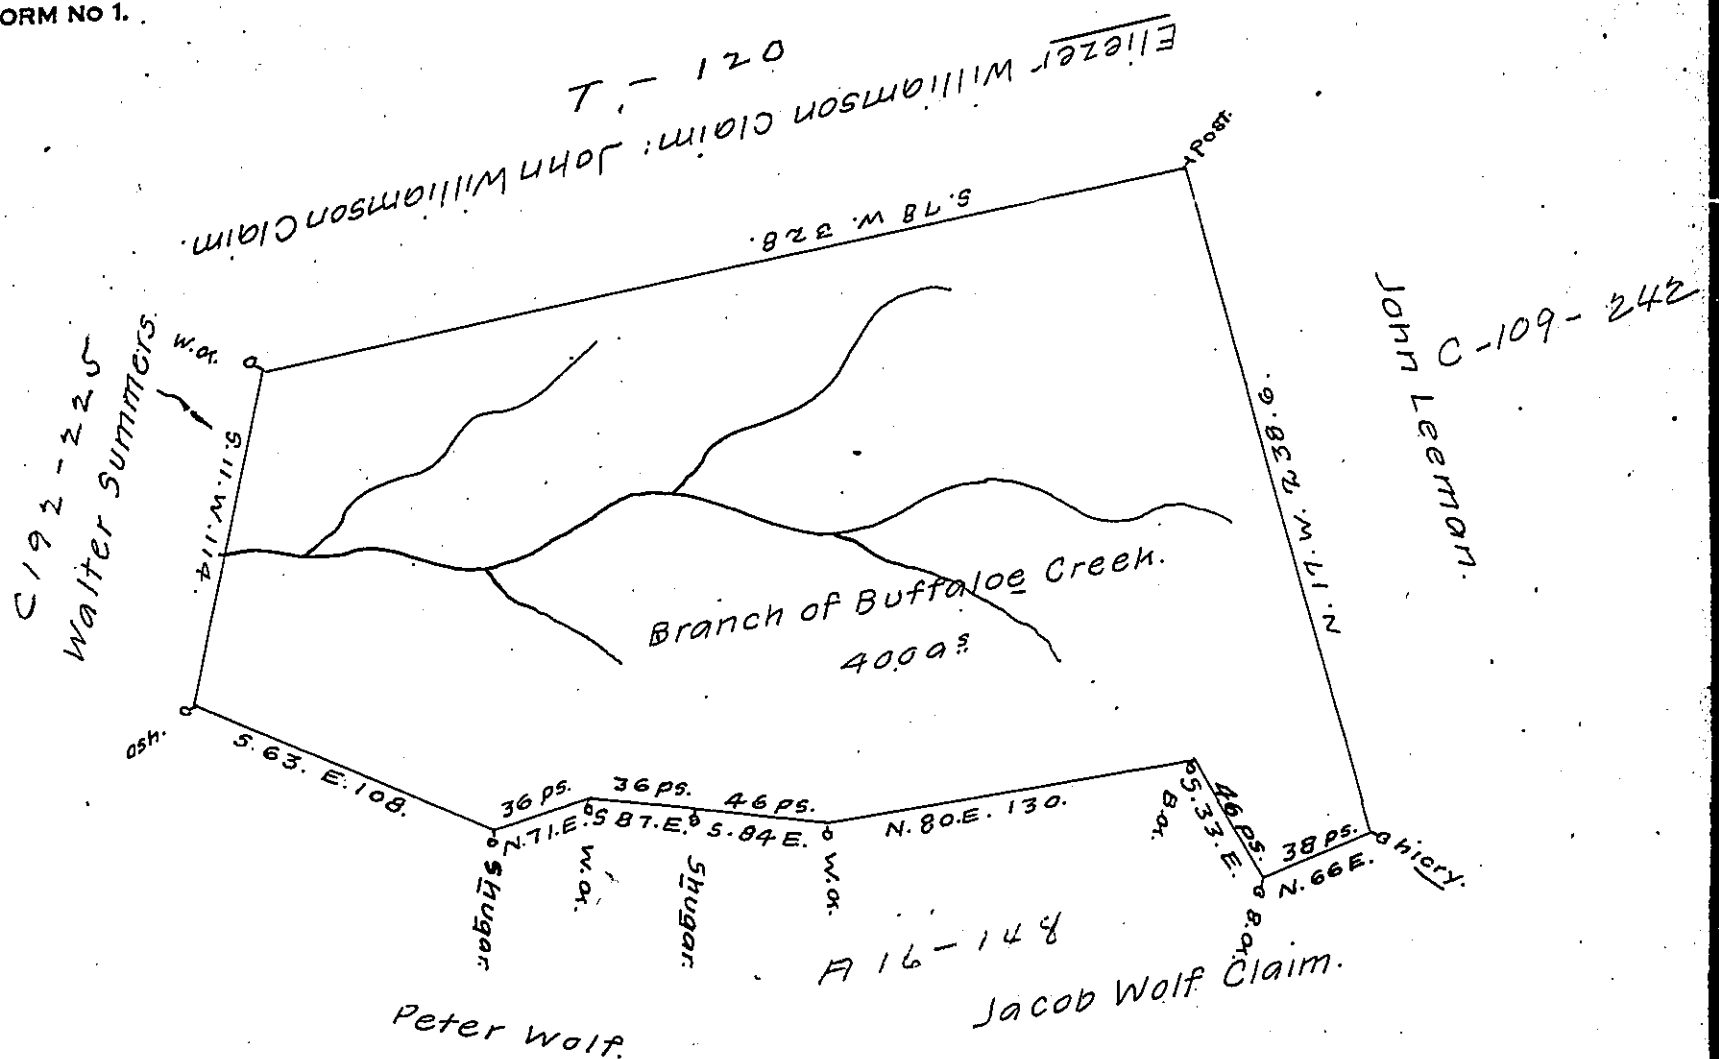

The above is a draught of survey made June 17th. 1785 in pursuance of a Certificate granted Eliezer Williamson dated December 21st 1779 - Called Wilecats Den - Containing 400 Acres & is situate in Washington County

John Lukens, Esq^r, S.G. David Redick, D.S.

A true Copy.

We the Commissioners for adjusting claims to the unpatented lands in the Counties of Monongahela, Yohogania & Ohio; do hereby certify that Eliezer Williamson is intitled to four hundred acres of Land in Ohio County Situate on Buffaloe to include his settlement made in the year of our Lord seven-teen hundred and seventy four

Given under our hands this twenty first day of December 1779 & in the fourth year of the Commonwealth

Test - Saml. Irwin Clk. pro. Temp. Francis Peyton,
Phil. Pendleton,
Joseph Holmes.

Retd the 21st Feb^y. 1786.

Mem. This Certificate cannot be entered with the surveyor after the twenty sixth day of June next. Saml. Irwin.

Ohio^{ss}. This Certificate was entered with me the 22^d of June 1780 - found Robt. Woods, S.G. Ct.

IN TESTIMONY that the above is a copy of the original remaining on file in the Department of Internal Affairs of Pennsylvania, made conformably to an Act of Assembly approved the 16th day of February, 1833, I have hereunto set my Hand and caused the Seal of said Department to be affixed at Harrisburg, this tenth day of June 1907.

Henry Howell
Secretary of Internal Affairs.