


FORM No 1.

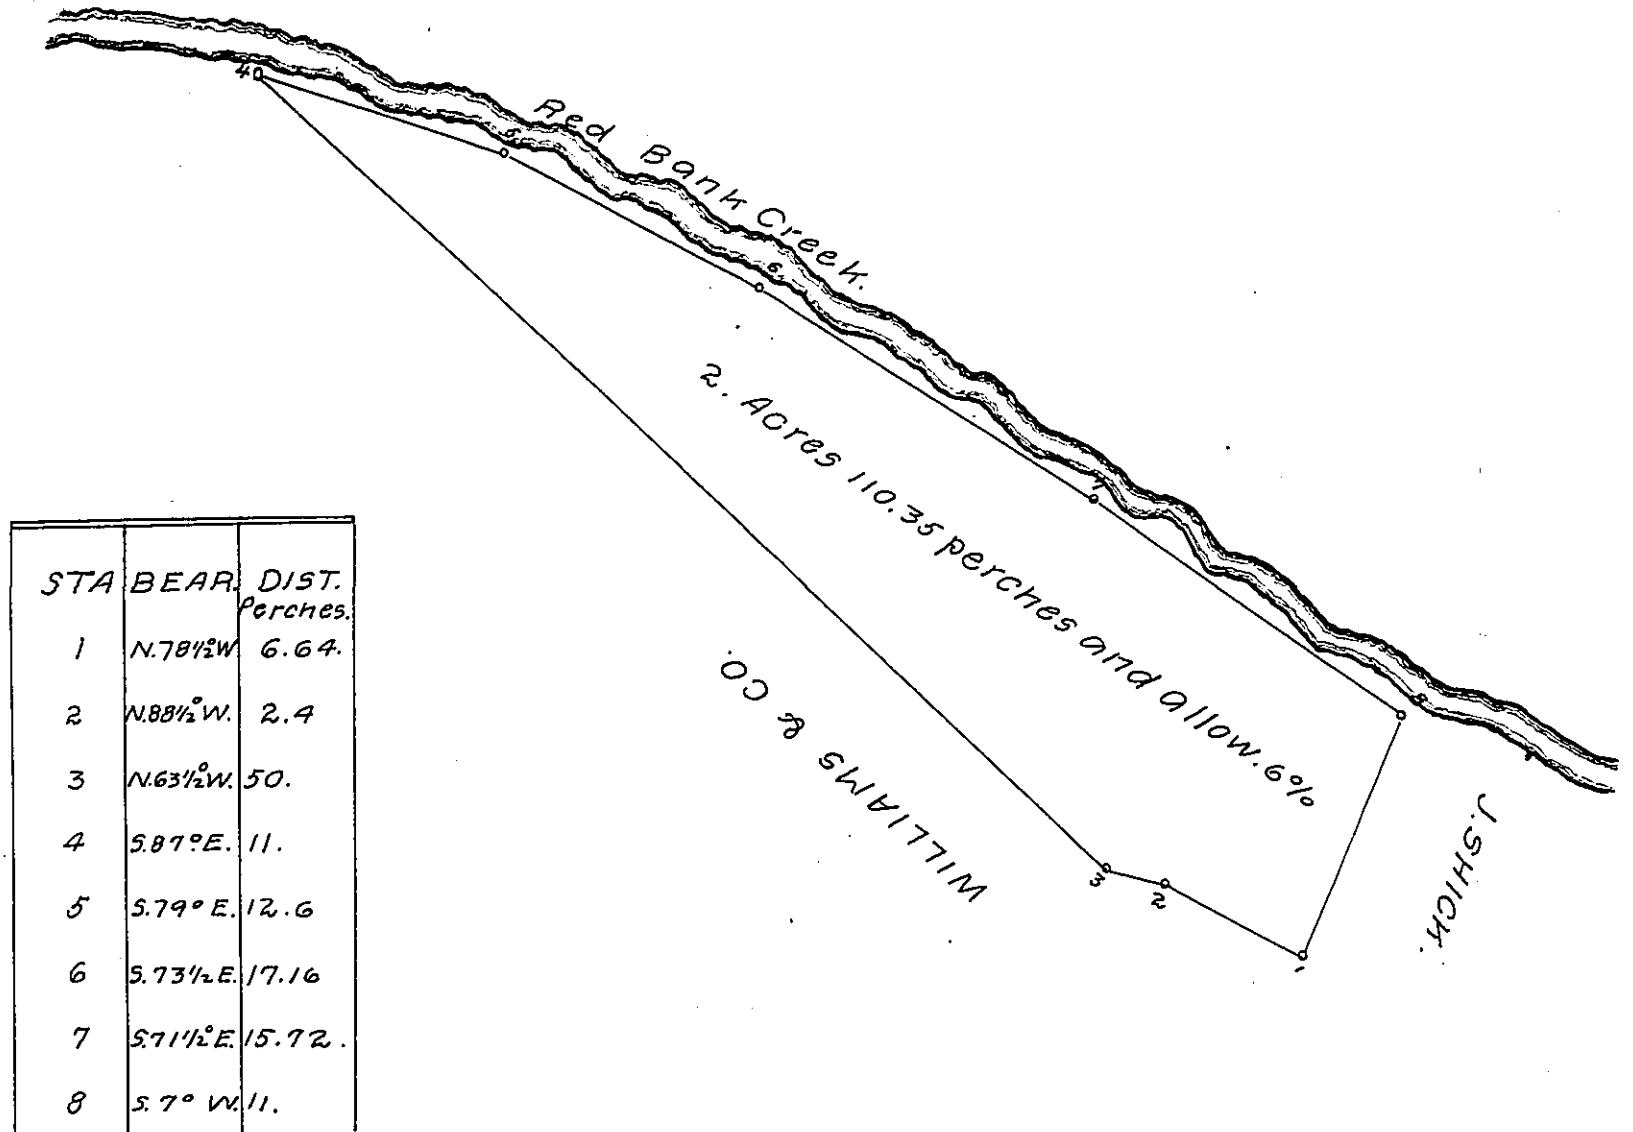

A draft of a tract of land situated in the township of Red Bank, county of Armstrong containing two (2) acres and one hundred and ten and thirty-five thousandths (110.35) perches and allowance of six per cent for roads &c. surveyed in pursuance of a warrant dated March 25th 1884 granted to Catharine Workman.

July 24th. 1884.

S. B. Cochrane.

To J. Simpson Africa

Co. Sur.

Secretary of Internal Affairs

IN TESTIMONY that the above is a copy of the original remaining on file in the Department of Internal Affairs of Pennsylvania, made conformably to an Act of Assembly approved the 16th day of February, 1833, I have hereunto set my Hand and caused the Seal of said Department to be affixed at Harrisburg, this nineteenth day of June, 1907.

Henry Howard
Secretary of Internal Affairs.