


FORM NO 1.

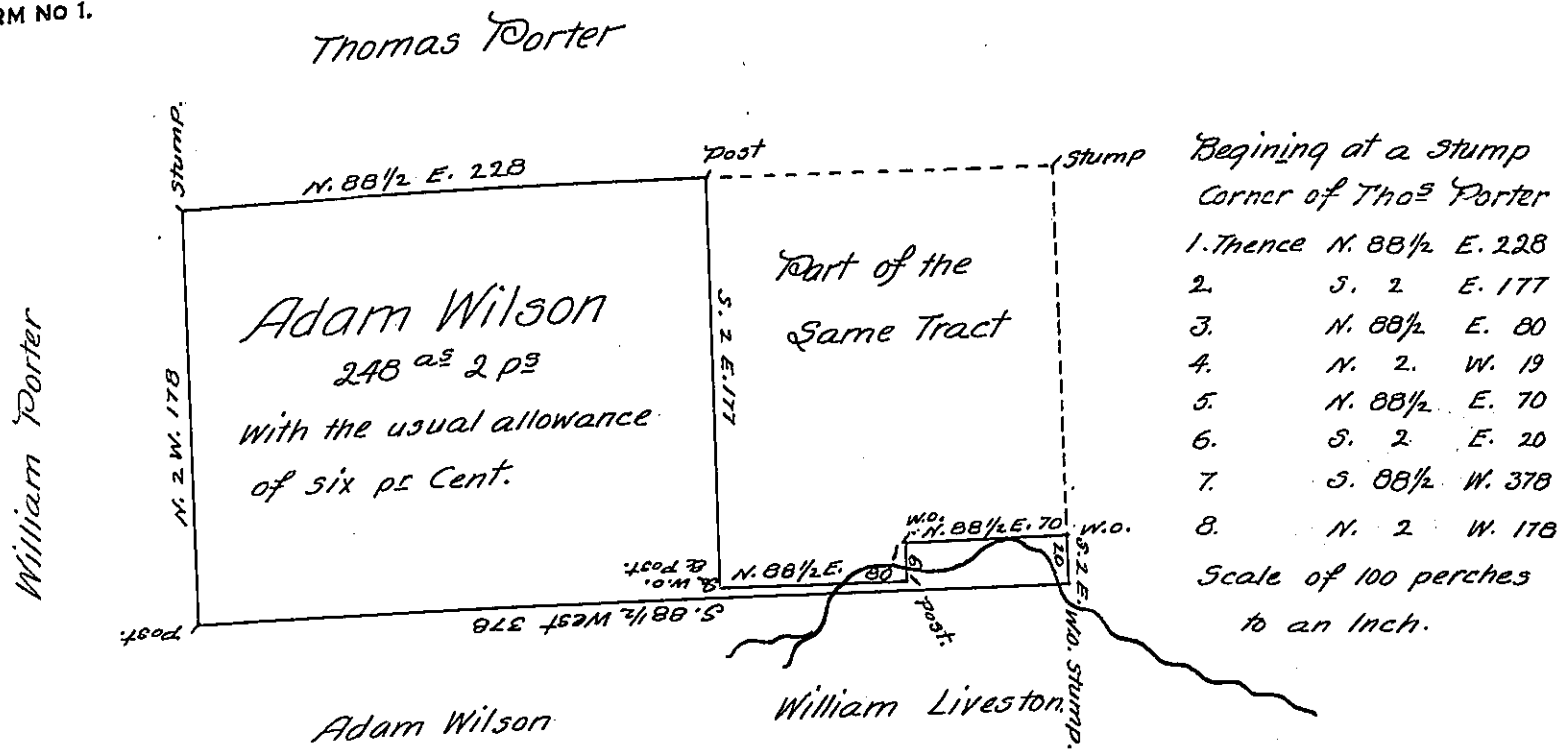

The above is a draft of a tract of Land, situate in Lackawanna Township Mercer County Pennsylvania, Containing two hundred and forty eight acres and two perches with the usual allowance of six per Cent for roads &c. Being a part of a larger tract of land (settled by James Waugh Sen<sup>r</sup> in May 1797 as appears by the deposition of Jas. Waugh Sur.) this part enclosed in the black lines has been transferred until it has come into the hands of Adam Wilson the present applicant, upon which there is at least Twenty acres of land cleared and under cultivation, a House and Barn, an orchard of fruit trees and a family residing on it.

I do hereby officially certify that from the Books and other documents ~~it does not~~ in my office it does not appear that the above described two hundred and forty eight acres and two perches of land has been appropriated to any person other than James Waugh or them claiming under him.

Surveyed in pursuance of his actual settlement, and residence continued down to the present time. Surveyed on the 11<sup>th</sup> day of March 1825.

Given under my hand this 2<sup>d</sup> day of October A. D. 1826.

A. Brown, D. S.

M. C.

To Gabriel Hiester, Esq.

Surveyor Gen<sup>l</sup>.

IN TESTIMONY that the above is a copy of the original remaining on file in the Department of Internal Affairs of Pennsylvania, made conformably to an Act of Assembly approved the 16th day of February, 1833, I have hereunto set my Hand and caused the Seal of said Department to be affixed at Harrisburg, this twenty fifth day of June 1907.

*Henry Horick*

Secretary of Internal Affairs.