


FORM No. 1.

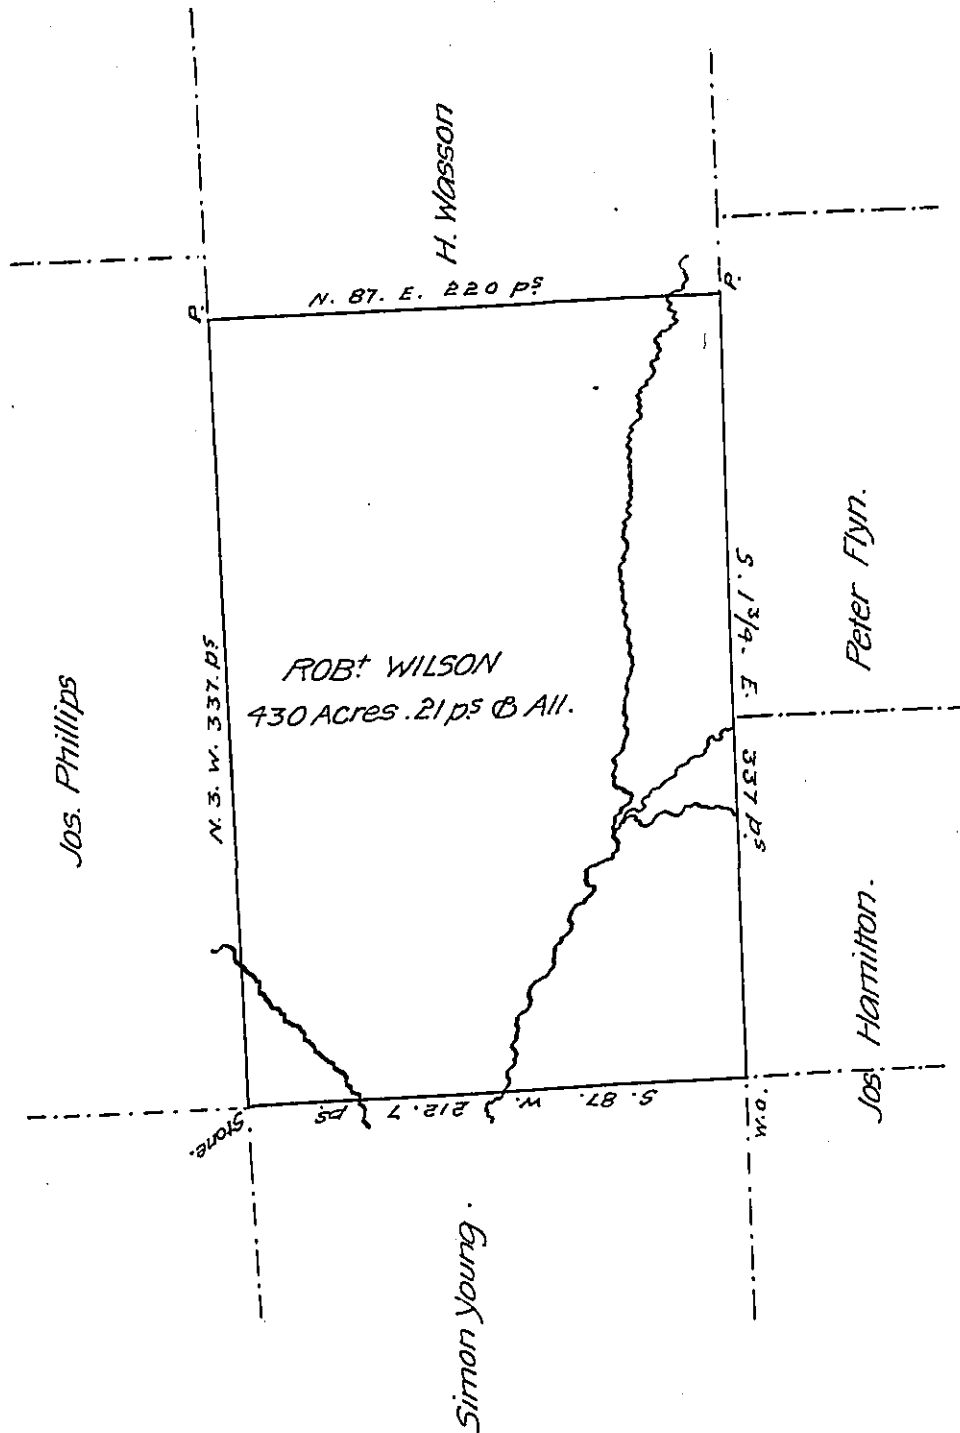

*Draft of a tract of Land Situate On the Waters of Connaquenessig Centre T.P. Butler County Containing four hundred thirty Acres twenty One perches & allowance Surveyed On the 9<sup>th</sup> Day of Oct. 1835 at the instance of Robert Wilson by Virtue of his residence & improvement.*

*Jos. J. Hoge D.S.*

*I certify the above to be a true copy as taken from the Survey Book of Jos. J. Hoge D.S. of Butler County at the Date of Said Survey given under My hand this 8<sup>th</sup> Day of August 1839.*

*T. H. Lyon D.S.*

*Jacob Salady S.G.*

*I T.H. Lyon D.S. in & for the county of Butler do certify that the above tract of land is bounded as Described in Draft & that it is not otherwise appropriate from the Books & documents in my possession given under my hand this 8<sup>th</sup> Day of August 1839.*

*T.H. Lyon D.S.*

*IN TESTIMONY that the above is a copy of the original remaining on file in the Department of Internal Affairs of Pennsylvania, made comformably to an Act of Assembly approved the 16th day of February 1833, I have hereunto set my hand and caused the Seal of said Department to be affixed at Harrisburg, this twentieth day of September 1907.*

*Henry Fowler*  
Secretary of Internal Affairs.