


FORM No. 1.

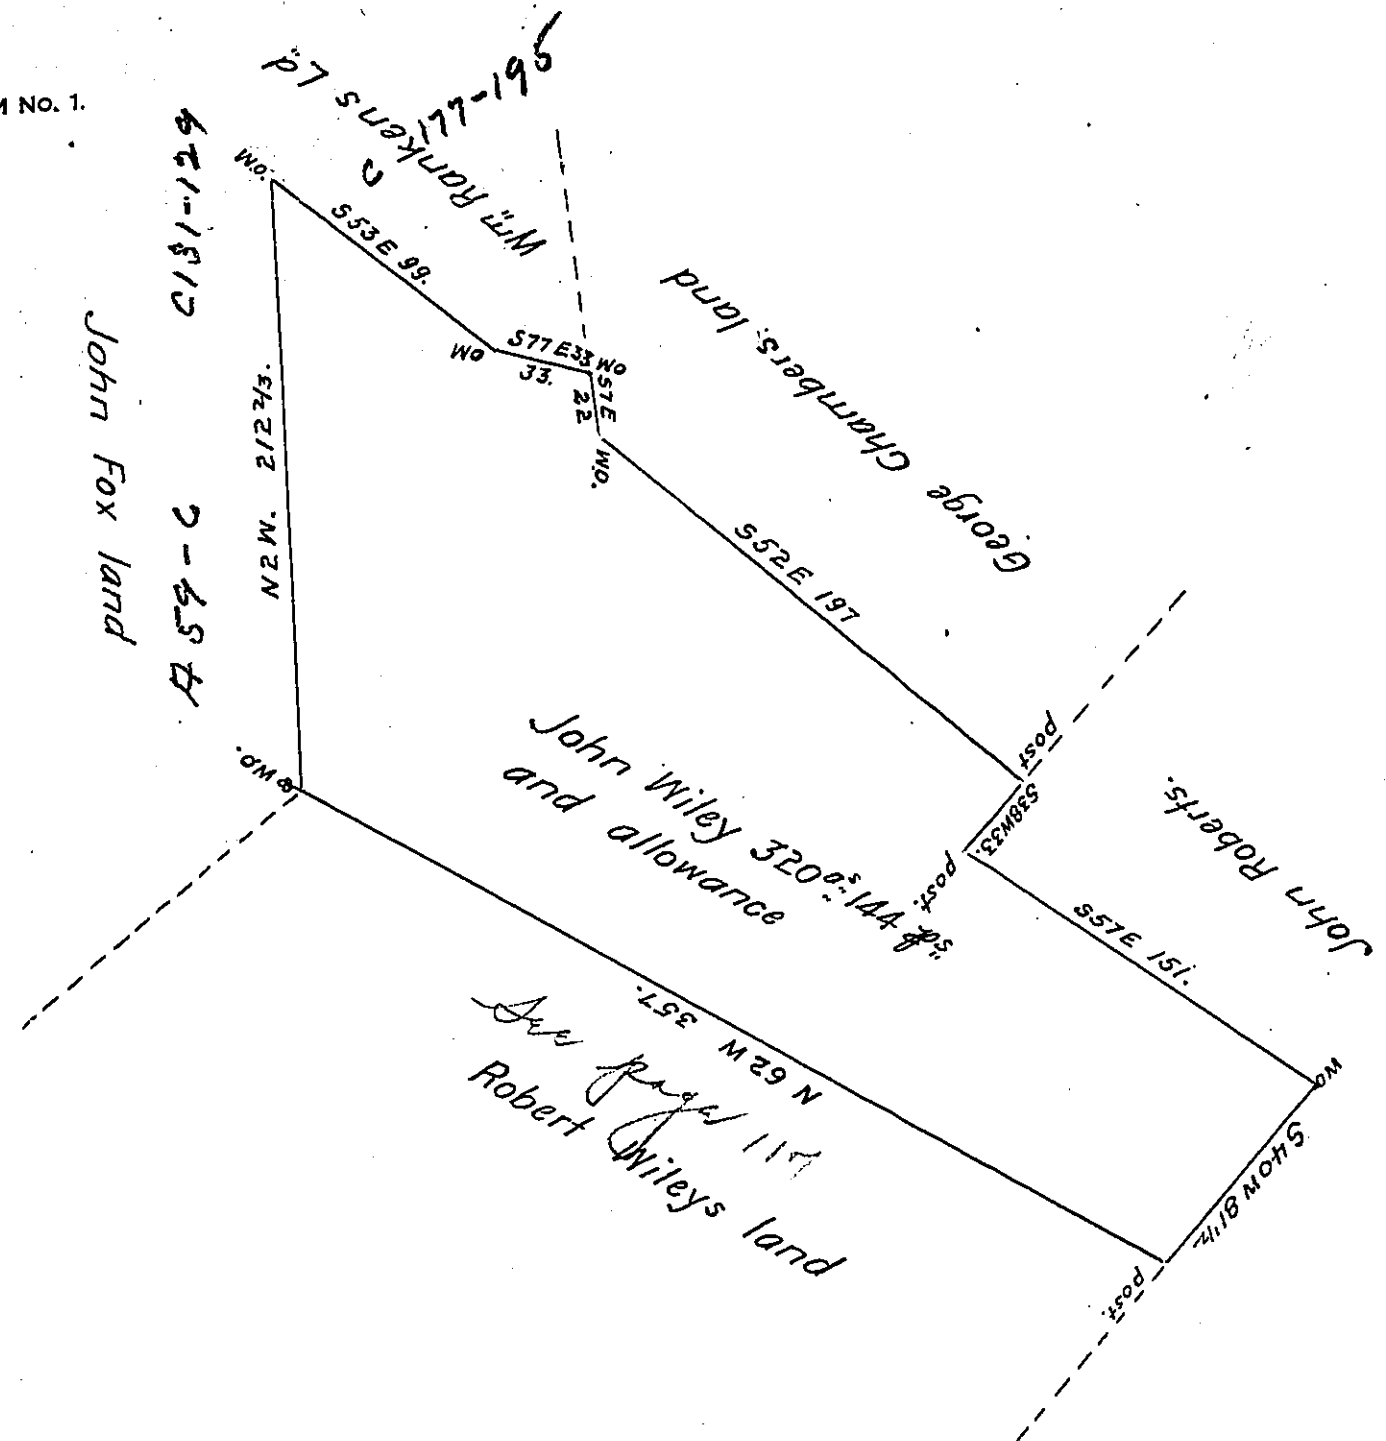

In pursuance of a Warrant dated Dec: 29th 1784 There was Survey^d to John Wiley the above Described Tract of Land Containing Three Hundred and twenty Acres and One Hundred and forty four parches with an allowance proportioned to Six ac: C^t. Situate in Washington Township Westmoreland County Survey^d September 23^d 1785

John Moore D.S.

To John Lukens Esq:
Surv: Gen: of Pennsylvania

IN TESTIMONY that the above is a copy of the original remaining on file in the Department of Internal Affairs of Pennsylvania, made conformably to an Act of Assembly approved the 16th day of February 1833, I have hereunto set my hand and caused the Seal of said Department to be affixed at Harrisburg, this sixth day of August 1907

Henry Howell
Secretary of Internal Affairs.