


55
H39-207
2-64

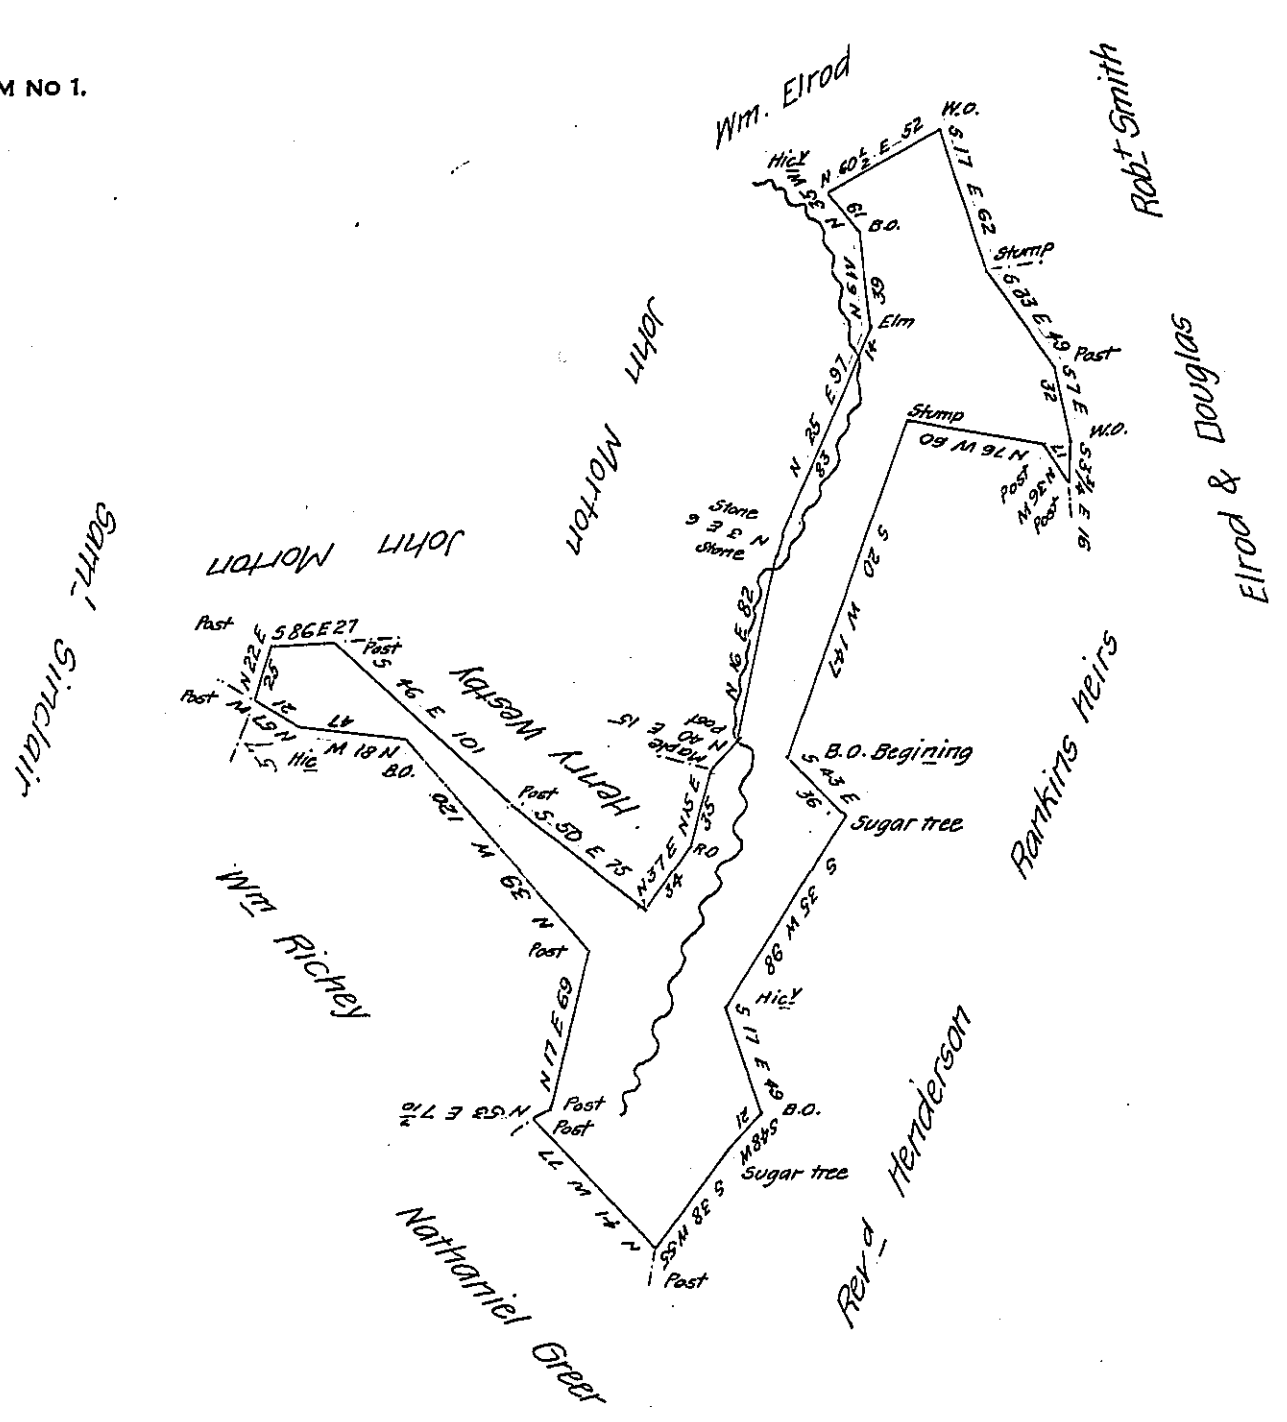

A draught of a Survey "Called Partnership" Containing one hundred & seventy acres & allowance &c. Executed 31st of March 1820 in pursuance of a War^t granted to Henry Westby Jun^r for 70 ac. Situate in Elizabeth Township Alle^y Co^l dated Mar. 24th 1819

David Coon D.S.

To Jacob Spangler Esq^r S. G.

Harrisburgh Pen^a

Note at the time of surveying there was a small Imp^t ~~at~~ on the above described tract of land

D. COON. D.S.

IN TESTIMONY that the above is a copy of the original remaining on file in the Department of Internal Affairs of Pennsylvania, made conformably to an Act of Assembly approved the 16th day of February, 1833, I have hereunto set my Hand and caused the Seal of said Department to be affixed at Harrisburgh, this twenty sixth day of September 1907

Henry Hower
Secretary of Internal Affairs.