


FORM No 1.

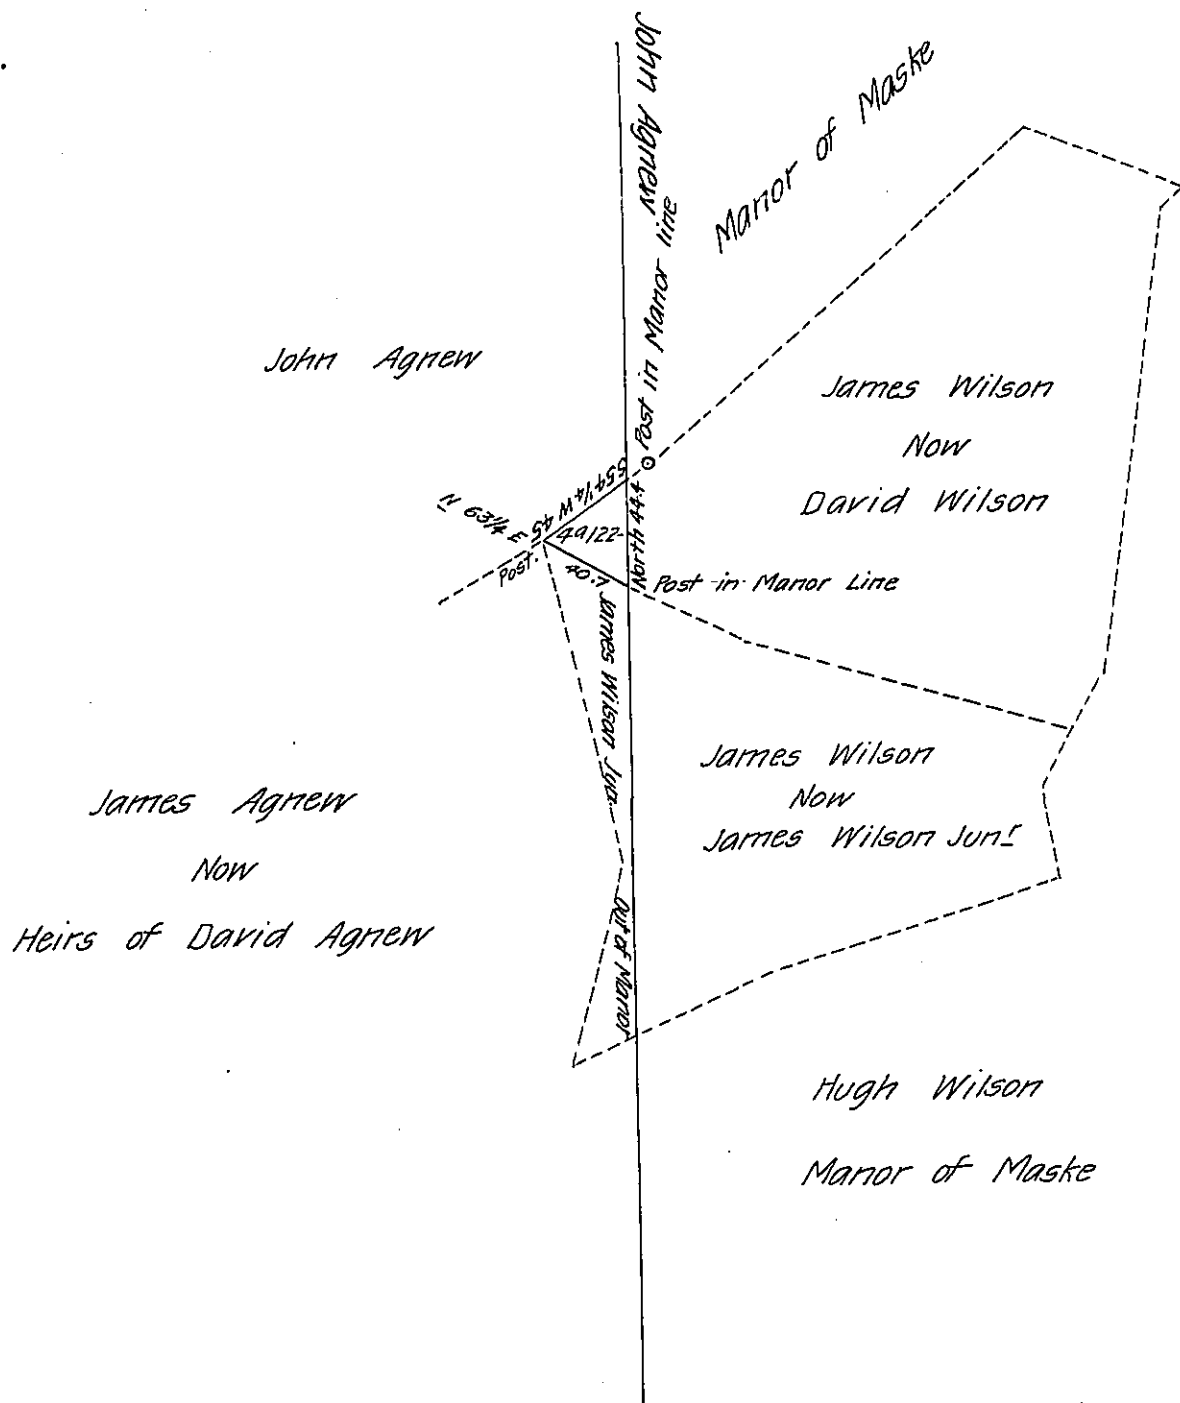

Situate in Hamiltonban Township Adams County part of a larger tract of land of 601<sup>a</sup> & allw surveyed by Archibald McClean Esqr. D.S. the 25<sup>th</sup> day of November 1765 in pursuance of a Warrant for 600<sup>a</sup> dated April 16<sup>th</sup> 1765 previous to the running the Manor line which was in December 1766 on running of which the tract was cut as here laid down by the Manor line. In February 1799 the tract was divided in pursuance of the last will and testament of James Wilson Dec<sup>d</sup> the part included in the black lines containing 4<sup>a</sup> 122 perches & allw. which is cut of by the Manor <sup>line</sup> now the property of David Wilson I surveyed at the time I made the division

Moses McClean Late D.S.

Examined and Certified the 30<sup>th</sup> day of November A.D. 1803

By Sam<sup>l</sup> Sloan D.S.

To Sam<sup>l</sup> Cochran Esqr.

Surveyor General

IN TESTIMONY that the above is a copy of the original remaining on file in the Department of Internal Affairs of Pennsylvania, made conformably to an Act of Assembly approved the 16th day of February, 1833, I have hereunto set my Hand and caused the Seal of said Department to be affixed at Harrisburg, this twenty first day of June 1907

*Henry Howell*  
Secretary of Internal Affairs.