


FORM NO 1.

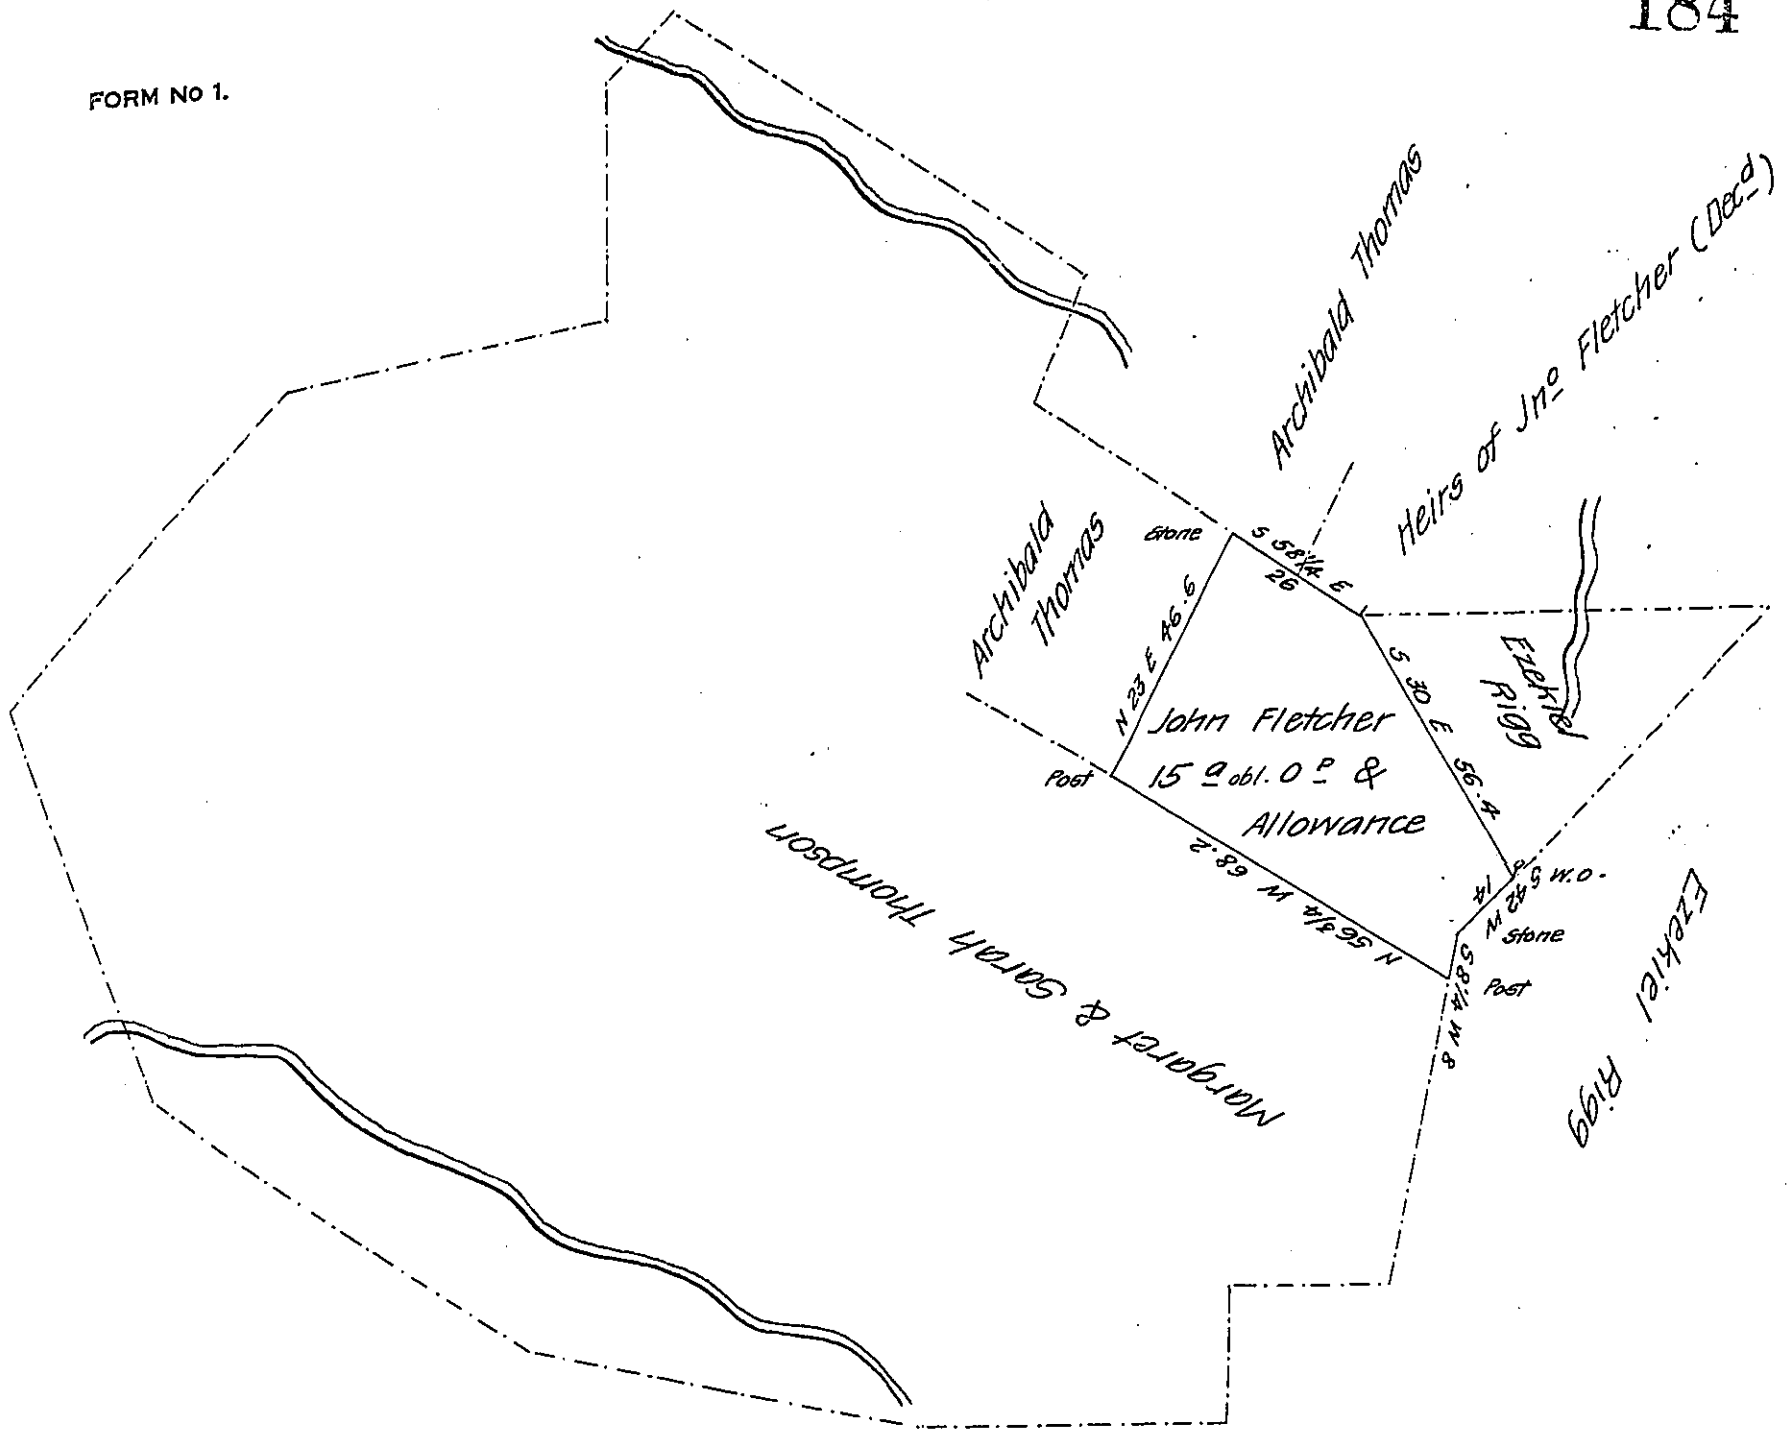

The above described tract of land containing 15 a 110 perches and allowance is part of a large tract of 244 1/2 a & all. Situate in Upper Oxford Township Chester County Originally Surveyed the 10th of 12th mo. 1750 in pursuance of two Warrants granted to John White dated Dec 15th 1746 & May 9th 1750. Divided off for John Fletcher the present Owner about 1832.

Surveyed Aug 1837

By Jesse Evans D.S.

To John Taylor Esqr.

Surveyor General.

IN TESTIMONY that the above is a copy of the original remaining on file in the Department of Internal Affairs of Pennsylvania, made conformably to an Act of Assembly approved the 16th day of February, 1833, I have hereunto set my Hand and caused the Seal of said Department to be affixed at Harrisburg, this ninth day of September 1907

Henry Howell

Secretary of Internal Affairs.