


Jerem<sup>h</sup> Parker

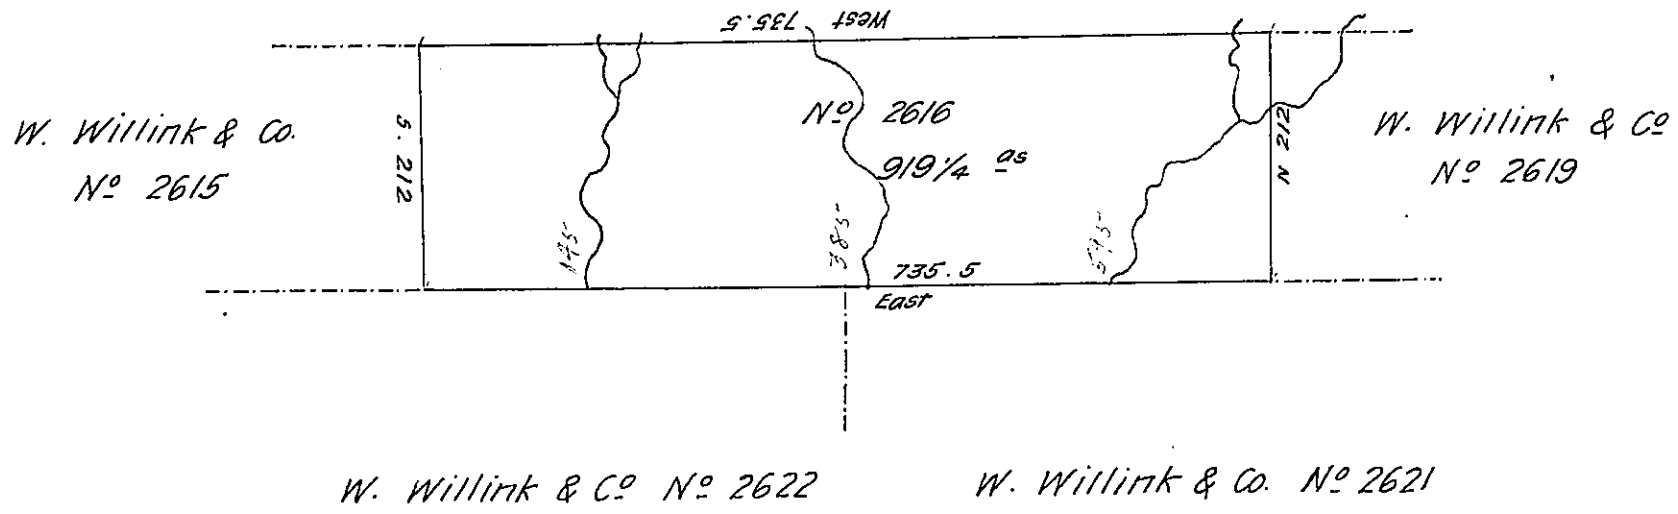

W. Willink & Co No 2622

W. Willink & Co. No 2621

By Virtue of a Warrant dated the 12<sup>th</sup> Dec<sup>r</sup> 1792 No 2616 there was surveyed the 27<sup>th</sup> August 1794 by W<sup>m</sup> P. Brady the former deputy Surveyor.) to Wilhem Willink Nicholas Van Staphorst Christian Van Eeghen Hendrick Vollenhoven & Rutger Jan Schimmelpenninck the above described Tract of Nine hundred and Nineteen & one Quarter and Allowance Situate in District No 5 in the late purchase on the waters of Sandy Lick Creek in the County of Lycoming a Copy of wich remains in my Office

James Johnston D.S.

To Sam<sup>l</sup> Cochran Esq<sup>r</sup>  
Surv. Gen<sup>l</sup>.

July 12<sup>th</sup> 1802

IN TESTIMONY that the above is a copy of the original remaining on file in the Department of Internal Affairs of Pennsylvania, made conformably to an Act of Assembly approved the 16th day of February 1833, I have hereunto set my hand and caused the Seal of said Department to be affixed at Harrisburg, this fourteenth day of May 1907.

*Henry Houck*  
Secretary of Internal Affairs.