


Wilhem Willink & Co. No 2877

C. 133-157

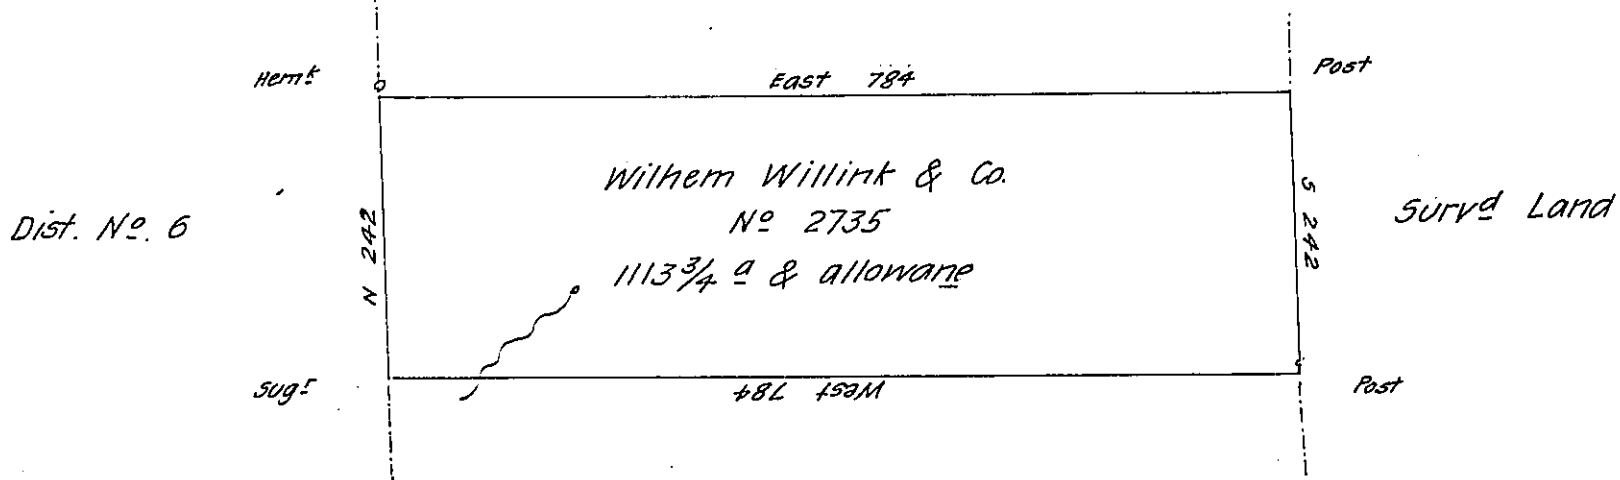

Wilhem Willink & Co. No 2891

By virtue of a warrant dated the 13th Decem^r 1792 No 2735 Surveyed
 the 13th July 1793 for Wilhem Willink Christiaan Van Eighen Hendrick Vollen-
 hoven and Rutger Jan Schimmelpinnick the above described tract of land of
 Eleven Hundred and thirteen acres $\frac{3}{4}$ and Allowance Situated on the waters of
 Towanesto in the last Purchase District No 5 Northumberland County

Wm P. Brady D.S.

To Dan^l Brodhead Esq^r
 Surveyor General.

IN TESTIMONY that the above is a copy of the original remaining on file in
 the Department of Internal Affairs of Pennsylvania, made
 conformably to an Act of Assembly approved the 16th day of
 February 1833, I have hereunto set my hand and caused
 the Seal of said Department to be affixed at Harrisburg,
 this fourteenth day of May 1907

Alexander Hoveck
 Secretary of Internal Affairs.