


FORM NO 1.

Joseph Wick 2nd Don.

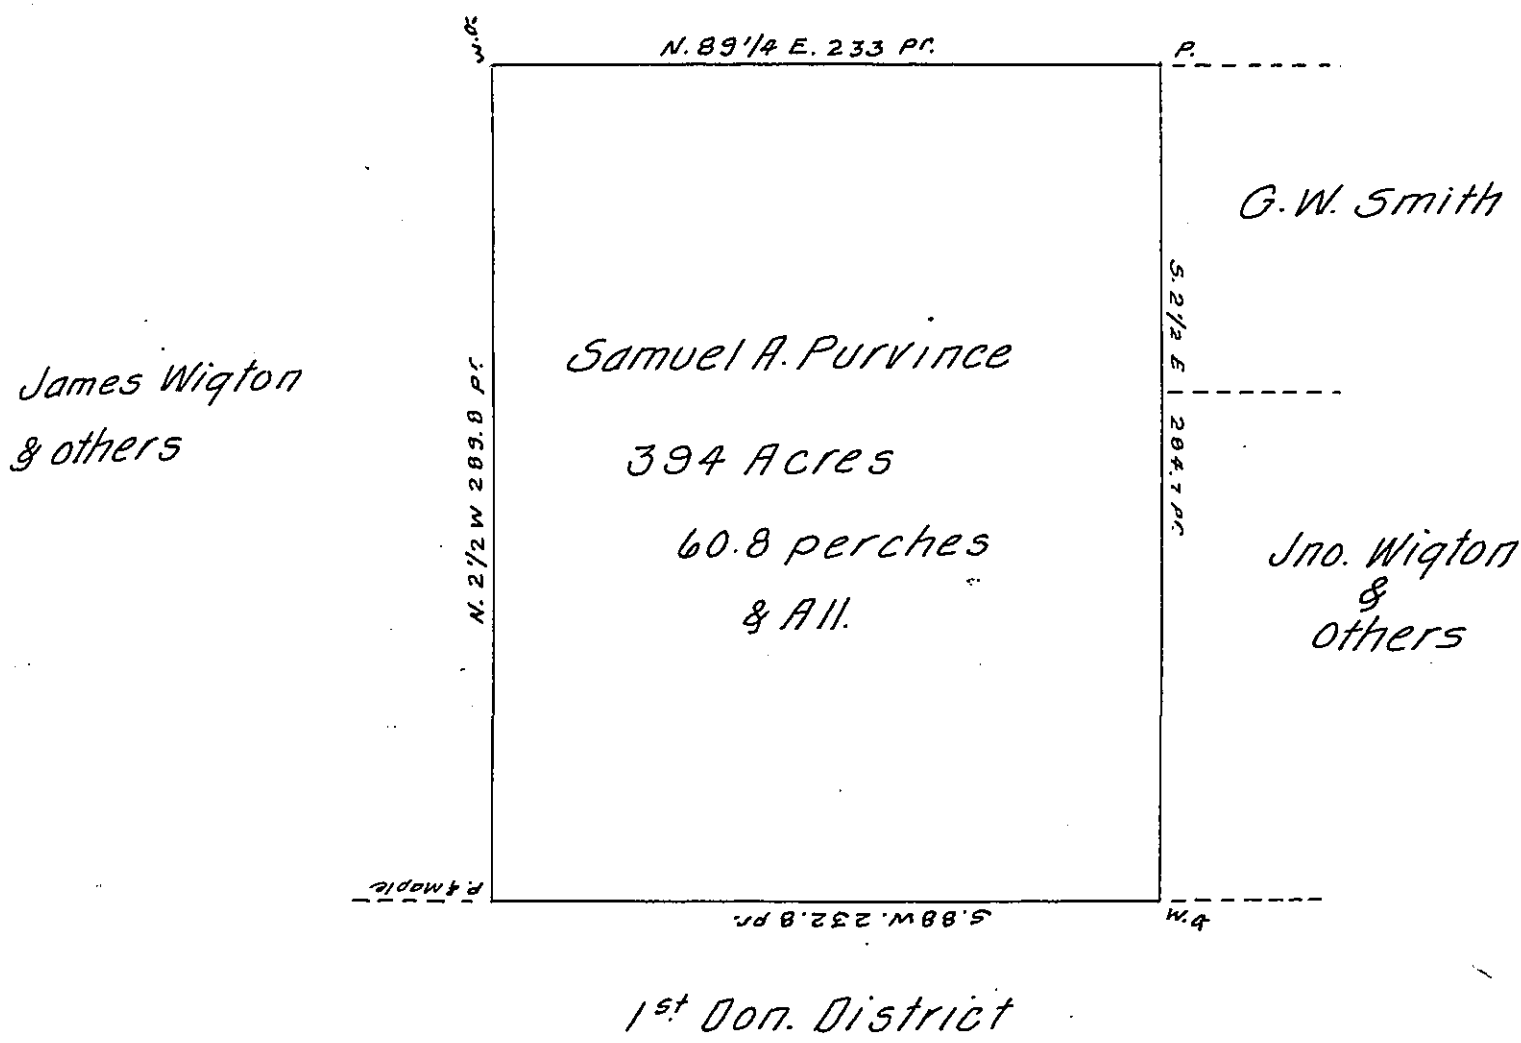

Draft of a tract of land Situate in Slipper rock township Butler County Containing three hundred ninety four Acres, Sixty & Eight tenths perches & Allowance. Surveyed April 18th 1838 at the instance of S. A. Purvince in trust for the Heirs of John Purvince Decd by Virtue of their purchase of Settlement & improvement Right at Sheriffs Sales.

John Taylor Esq.
Surveyor General.

T. H. Lyon D. S.

IN TESTIMONY that the above is a copy of the original remaining on file in the Department of Internal Affairs of Pennsylvania, made conformably to an Act of Assembly approved the 16th day of February, 1833, I have hereunto set my Hand and caused the Seal of said Department to be affixed at Harrisburg, this twenty second day of August 1907.

Henry Howard
Secretary of Internal Affairs.