


FORM NO 1.

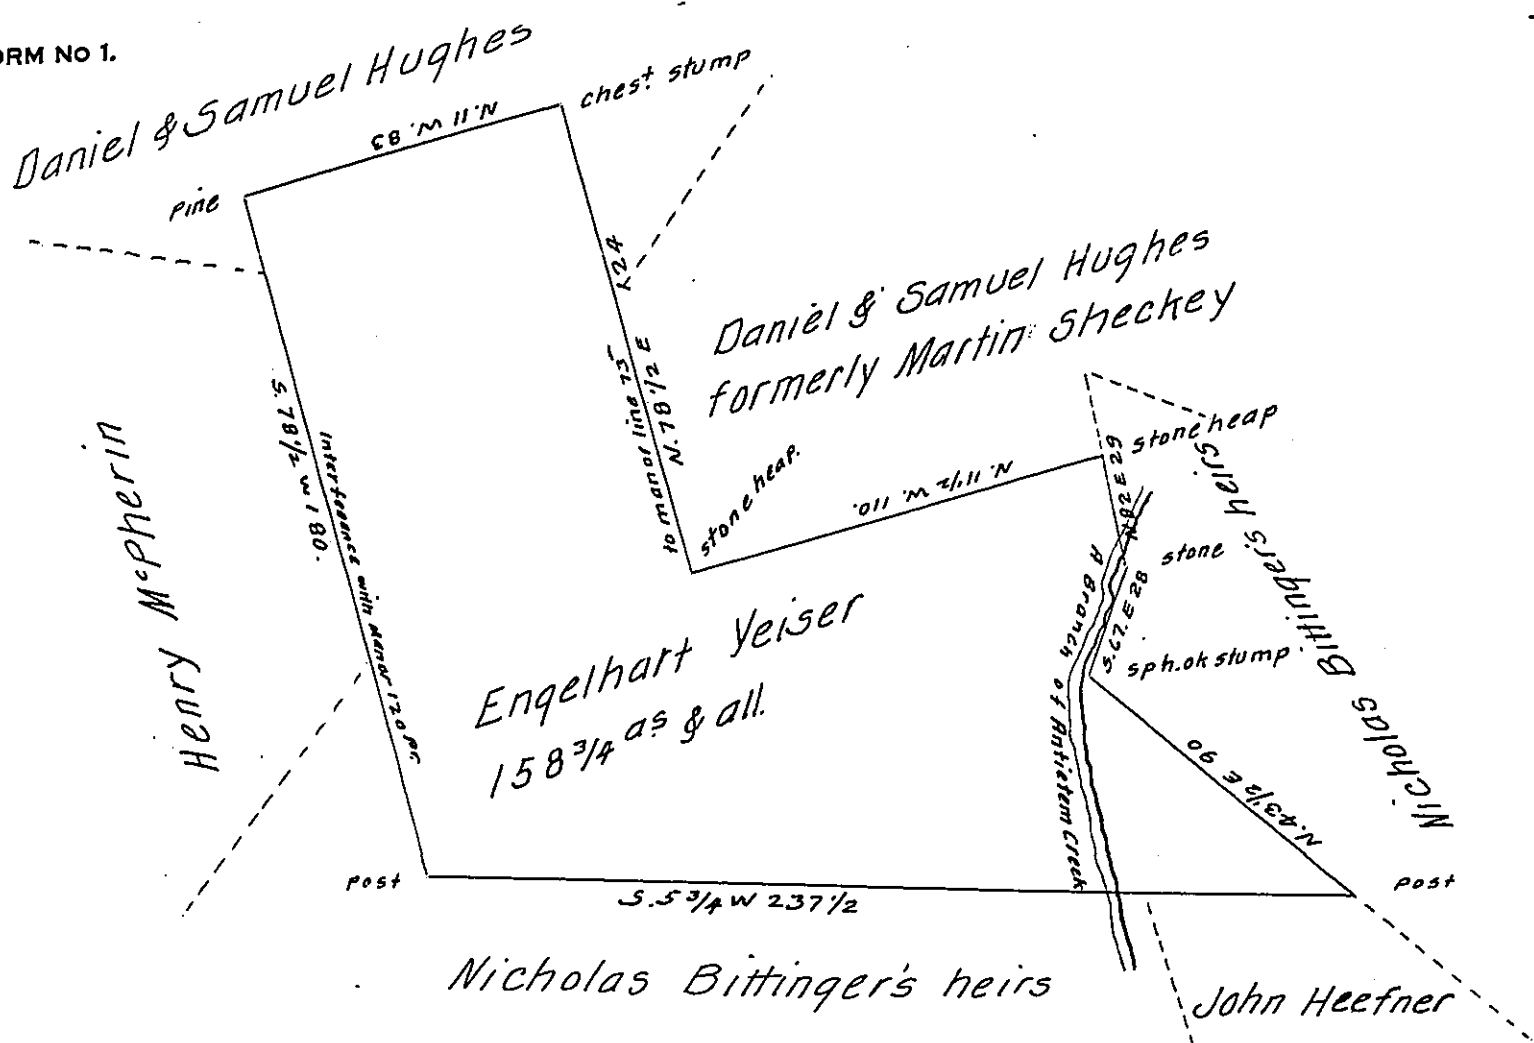

A Draught of a Tract of Land Situate in Washington Township Franklin County. Containing One hundred and fifty eight acres and three fourths and the usual Allowance of Six per Cent for Roads &c. Surveyed October 8<sup>th</sup> 1812 (agreeable to the lines of a former Survey) in pursuance of a Warrant granted Engelhart Yeiser. Dated March 19<sup>th</sup> 1773. N.B. The above Survey is claimed by the following persons on their Respective titles viz.

Daniel & Samuel Hughes & Henry McPherin claims part by a Proprietarie Survey made by Virtue of a Warrant of the 13<sup>th</sup> of October 1760. Nicholas Bittinger heirs claim part on an Order of Survey granted Said Bittinger Dated April 7<sup>th</sup> 1767 N<sup>o</sup> - Also an Order of Survey granted James Murry dated September 9<sup>th</sup> 1767. N<sup>o</sup> 4365. John Heefner claims the Remainder on a Warrant granted Peter Poorman Dated February 22<sup>nd</sup> 1787.

To Andrew Porter Esq<sup>r</sup> Thomas Poe D.S.  
Surveyor General of Penna

IN TESTIMONY that the above is a copy of the original remaining on file in the Department of Internal Affairs of Pennsylvania, made conformably to an Act of Assembly approved the 16th day of February, 1833, I have hereunto set my Hand and caused the Seal of said Department to be affixed at Harrisburg, this nineteenth day of September 1907.

Henry Howell  
Secretary of Internal Affairs.