


FORM NO. 1.

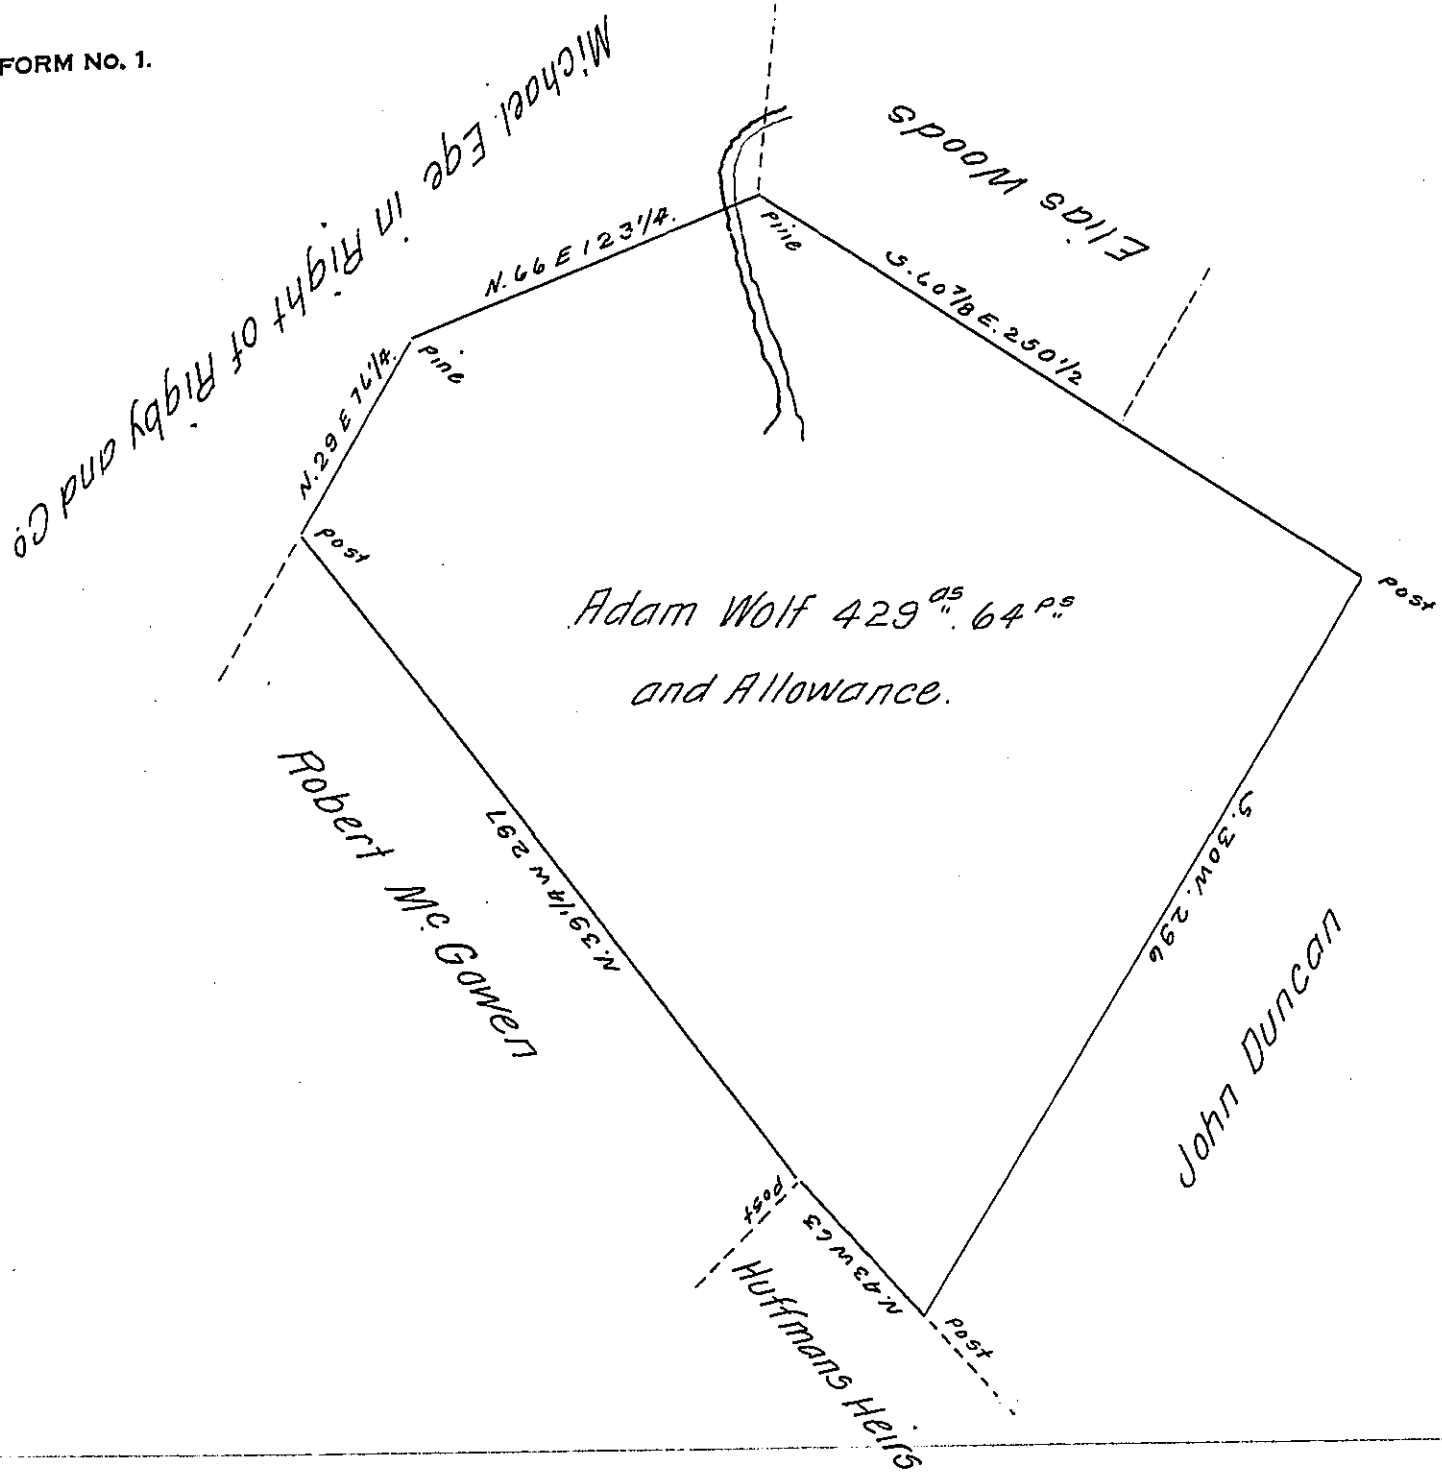

The Draught of a Tract of Land Situate in Middleton Township Cumberland County Containing Four Hundred and twenty Nine acres and 64 perches and Allowance of Six per Cent for Roads &c. Surveyed the 21st day of October 1786 in pursuance of a Warrant Granted to Adam Wolf Dated the 13th day of December 1785.

To Samuel Cochran Esq^r
Surveyor General of Pennsylv^a

pr. Sam^l Lyon late D.S.

IN TESTIMONY that the above is a copy of the original remaining on file in the Department of Internal Affairs of Pennsylvania, made conformably to an Act of Assembly approved the 16th day of February 1833, I have hereunto set my hand and caused the Seal of said Department to be affixed at Harrisburg, this eighth day of October 1907.

Henry Horne
Secretary of Internal Affairs.