


FORM NO 1.

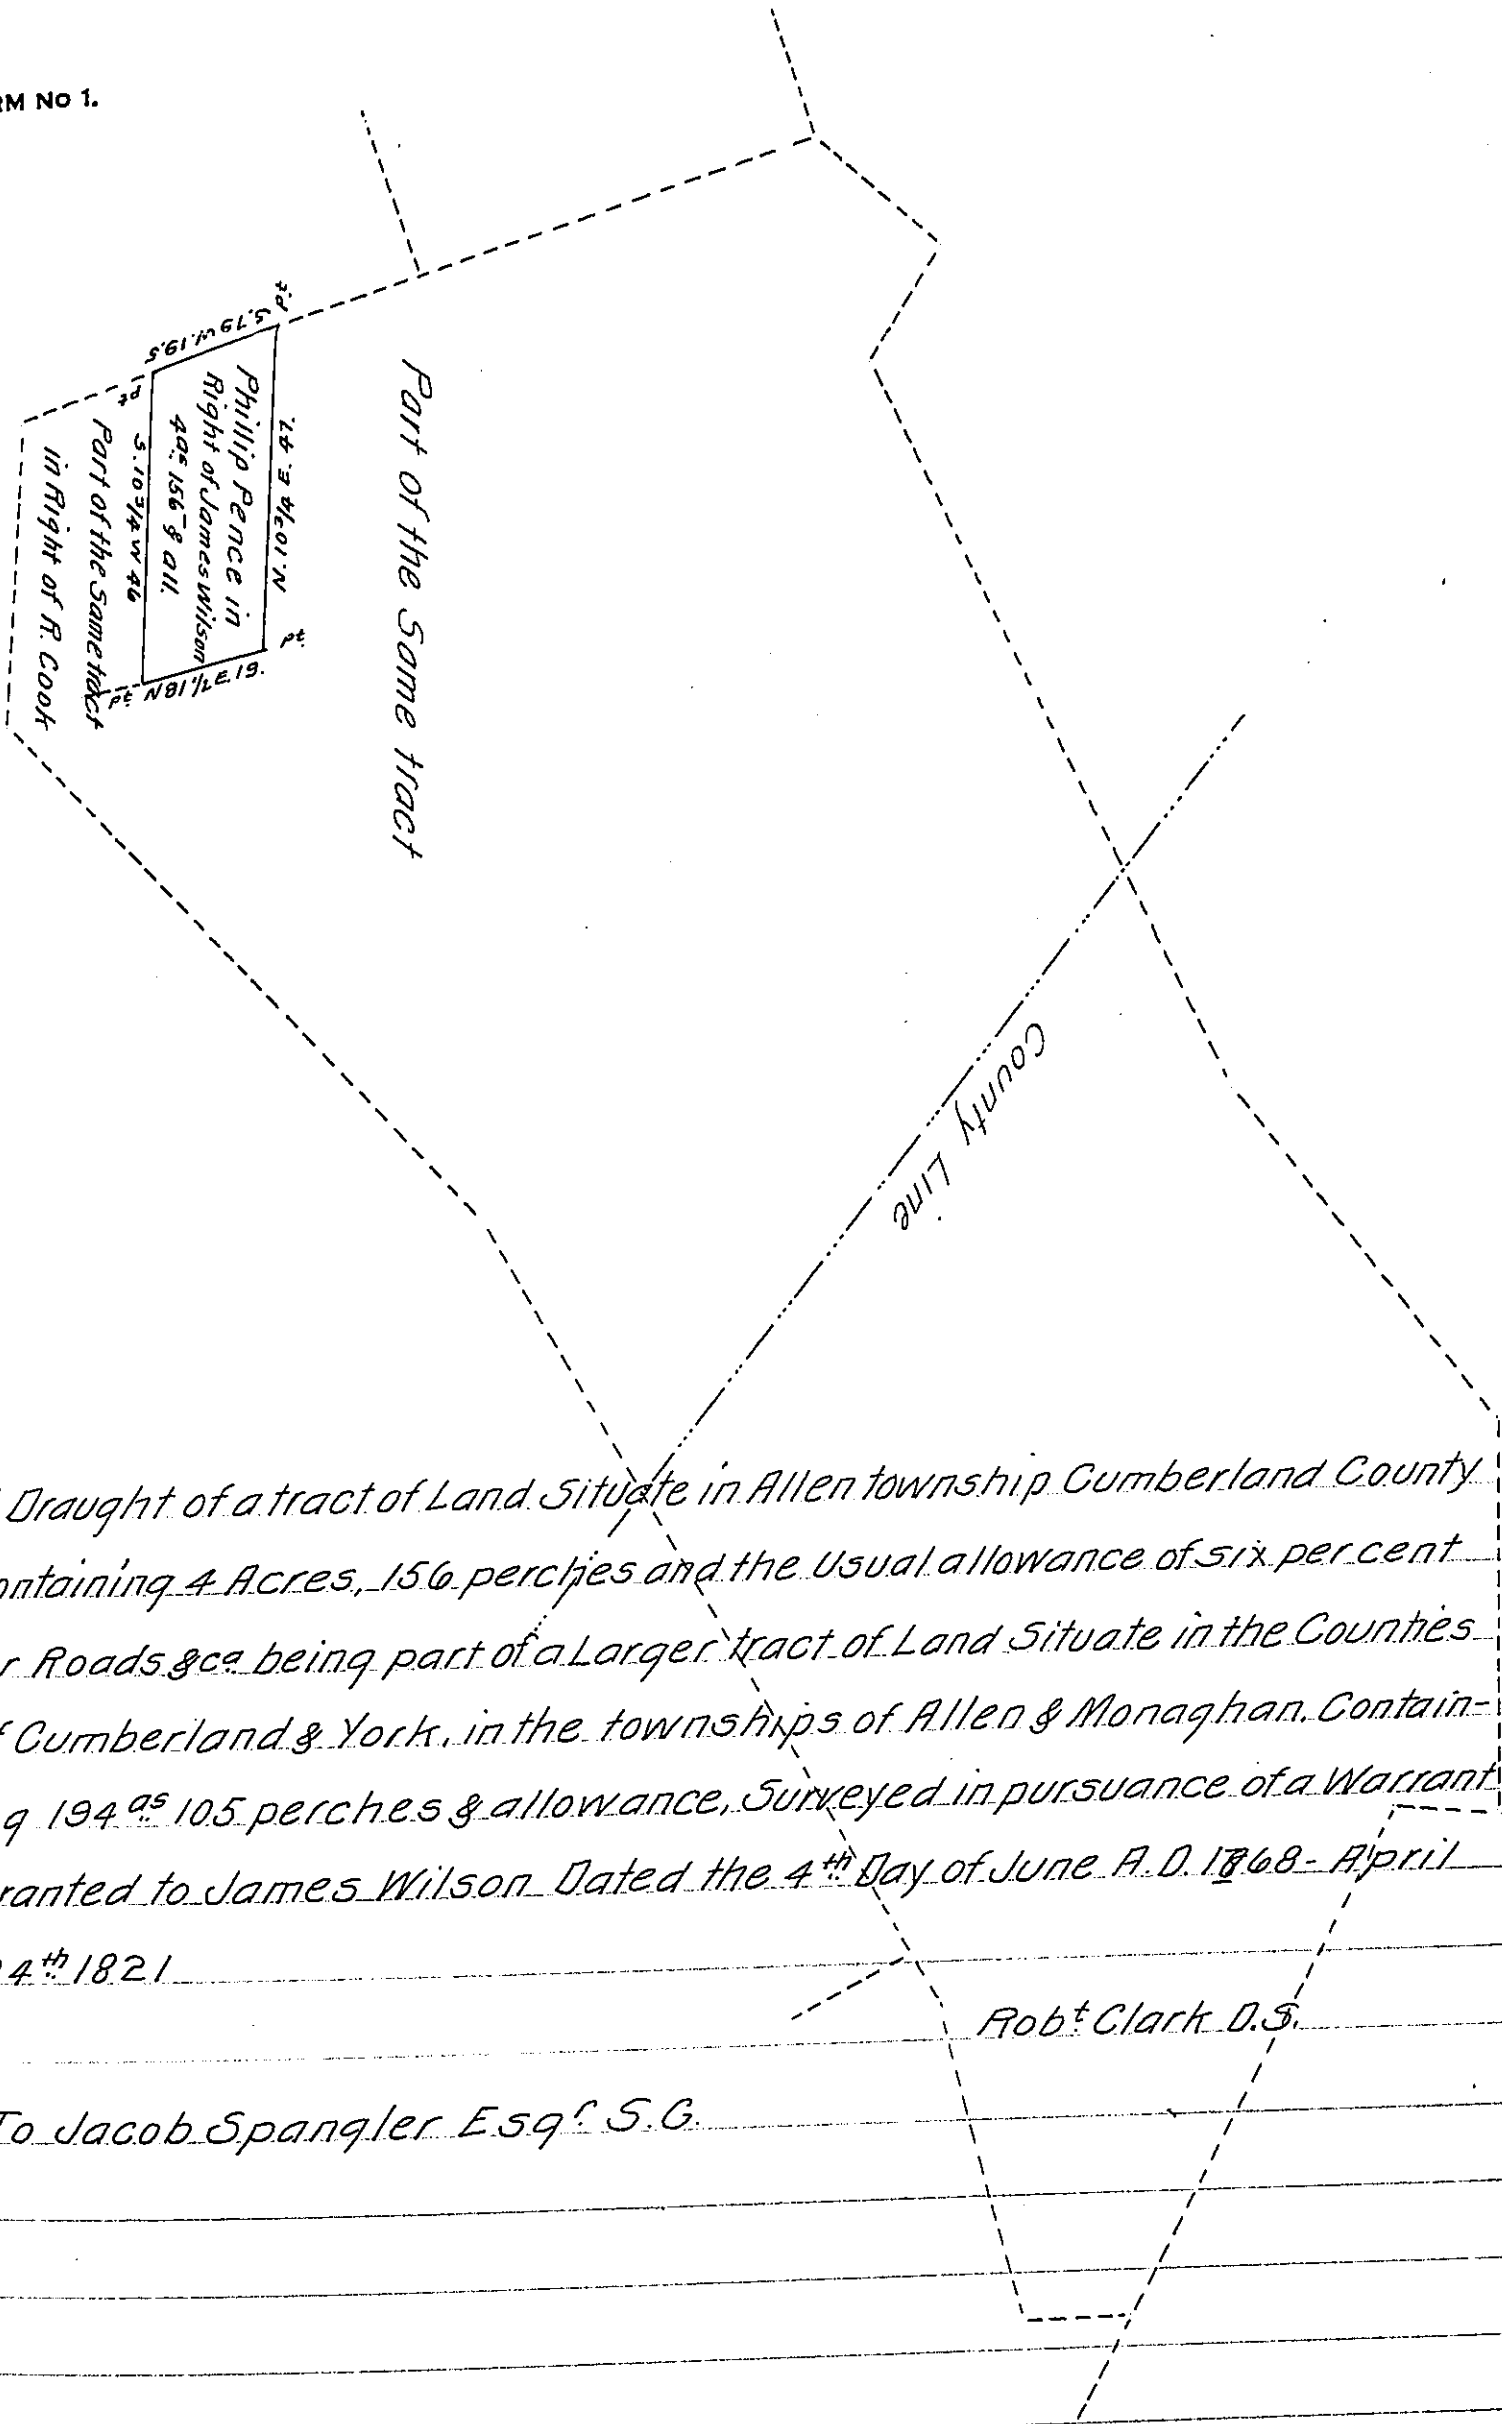

A Draught of a tract of Land Situate in Allen township Cumberland County Containing 4 Acres, 156 perches and the Usual allowance of six per cent for Roads &c. being part of a Larger tract of Land Situate in the Counties of Cumberland & York, in the townships of Allen & Monaghan. Containing 194<sup>as</sup> 105 perches & allowance, Surveyed in pursuance of a Warrant granted to James Wilson Dated the 4<sup>th</sup> Day of June A. D. 1768 - April 24<sup>th</sup> 1821

Rob<sup>t</sup> Clark D.S.

To Jacob Spangler Esq<sup>r</sup> S.G.

IN TESTIMONY that the above is a copy of the original remaining on file in the Department of Internal Affairs of Pennsylvania, made conformably to an Act of Assembly approved the 16th day of February, 1833, I have hereunto set my Hand and caused the Seal of said Department to be affixed at Harrisburg, this fourteenth day of October 1907

*Henry Howard*  
Secretary of Internal Affairs.