


Late  
Henry Smith

Now

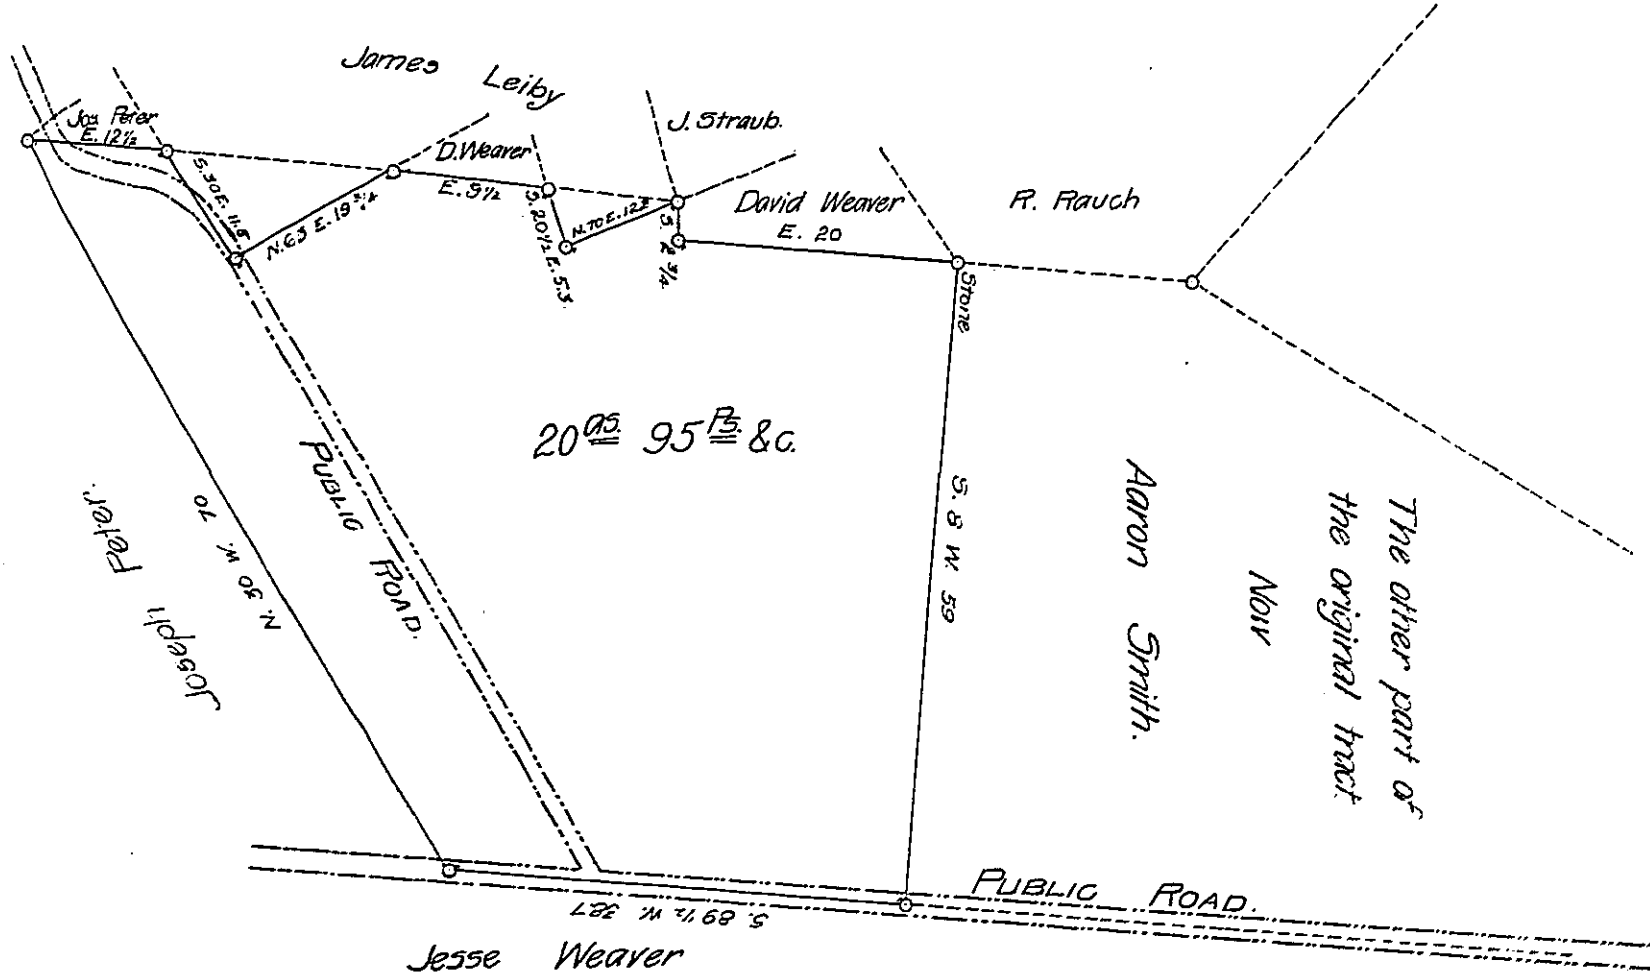

Jesse Weaver  
Late ~~Gasper Wheatler~~

Draft of a tract of land situate in Heidelberg township, Lehigh County,  
Containing 20<sup>05</sup> 95<sup>13</sup> and allowance of six per cent. for roads, &c, Sued for Dav-  
id Weaver & Joseph Peter, the the 24<sup>th</sup> d. of Oct. A.D. 1872, being a part of  
a larger tract of 110<sup>05</sup> 30<sup>13</sup> and allowance, originally sued to Henry Smith by  
Appl. No. 1573, dated the 29<sup>th</sup> day of May A.D. 1766.

Geo. Blank, G.S.

To R. B. Beath, Esq. }  
Surveyor General }

IN TESTIMONY that the above is a copy of the original remaining on file in  
the Department of Internal Affairs of Pennsylvania, made  
conformably to an Act of Assembly approved the 16th day of  
February, 1833, I have hereunto set my Hand and caused  
the Seal of said Department to be affixed at Harrisburg,  
this 23<sup>rd</sup> day of September 1907.

Henry Howell  
Secretary of Internal Affairs.