


FORM No. 1.

Geo. Meade Esq No. 5427.
Geo. Meade Esq No. 5428.

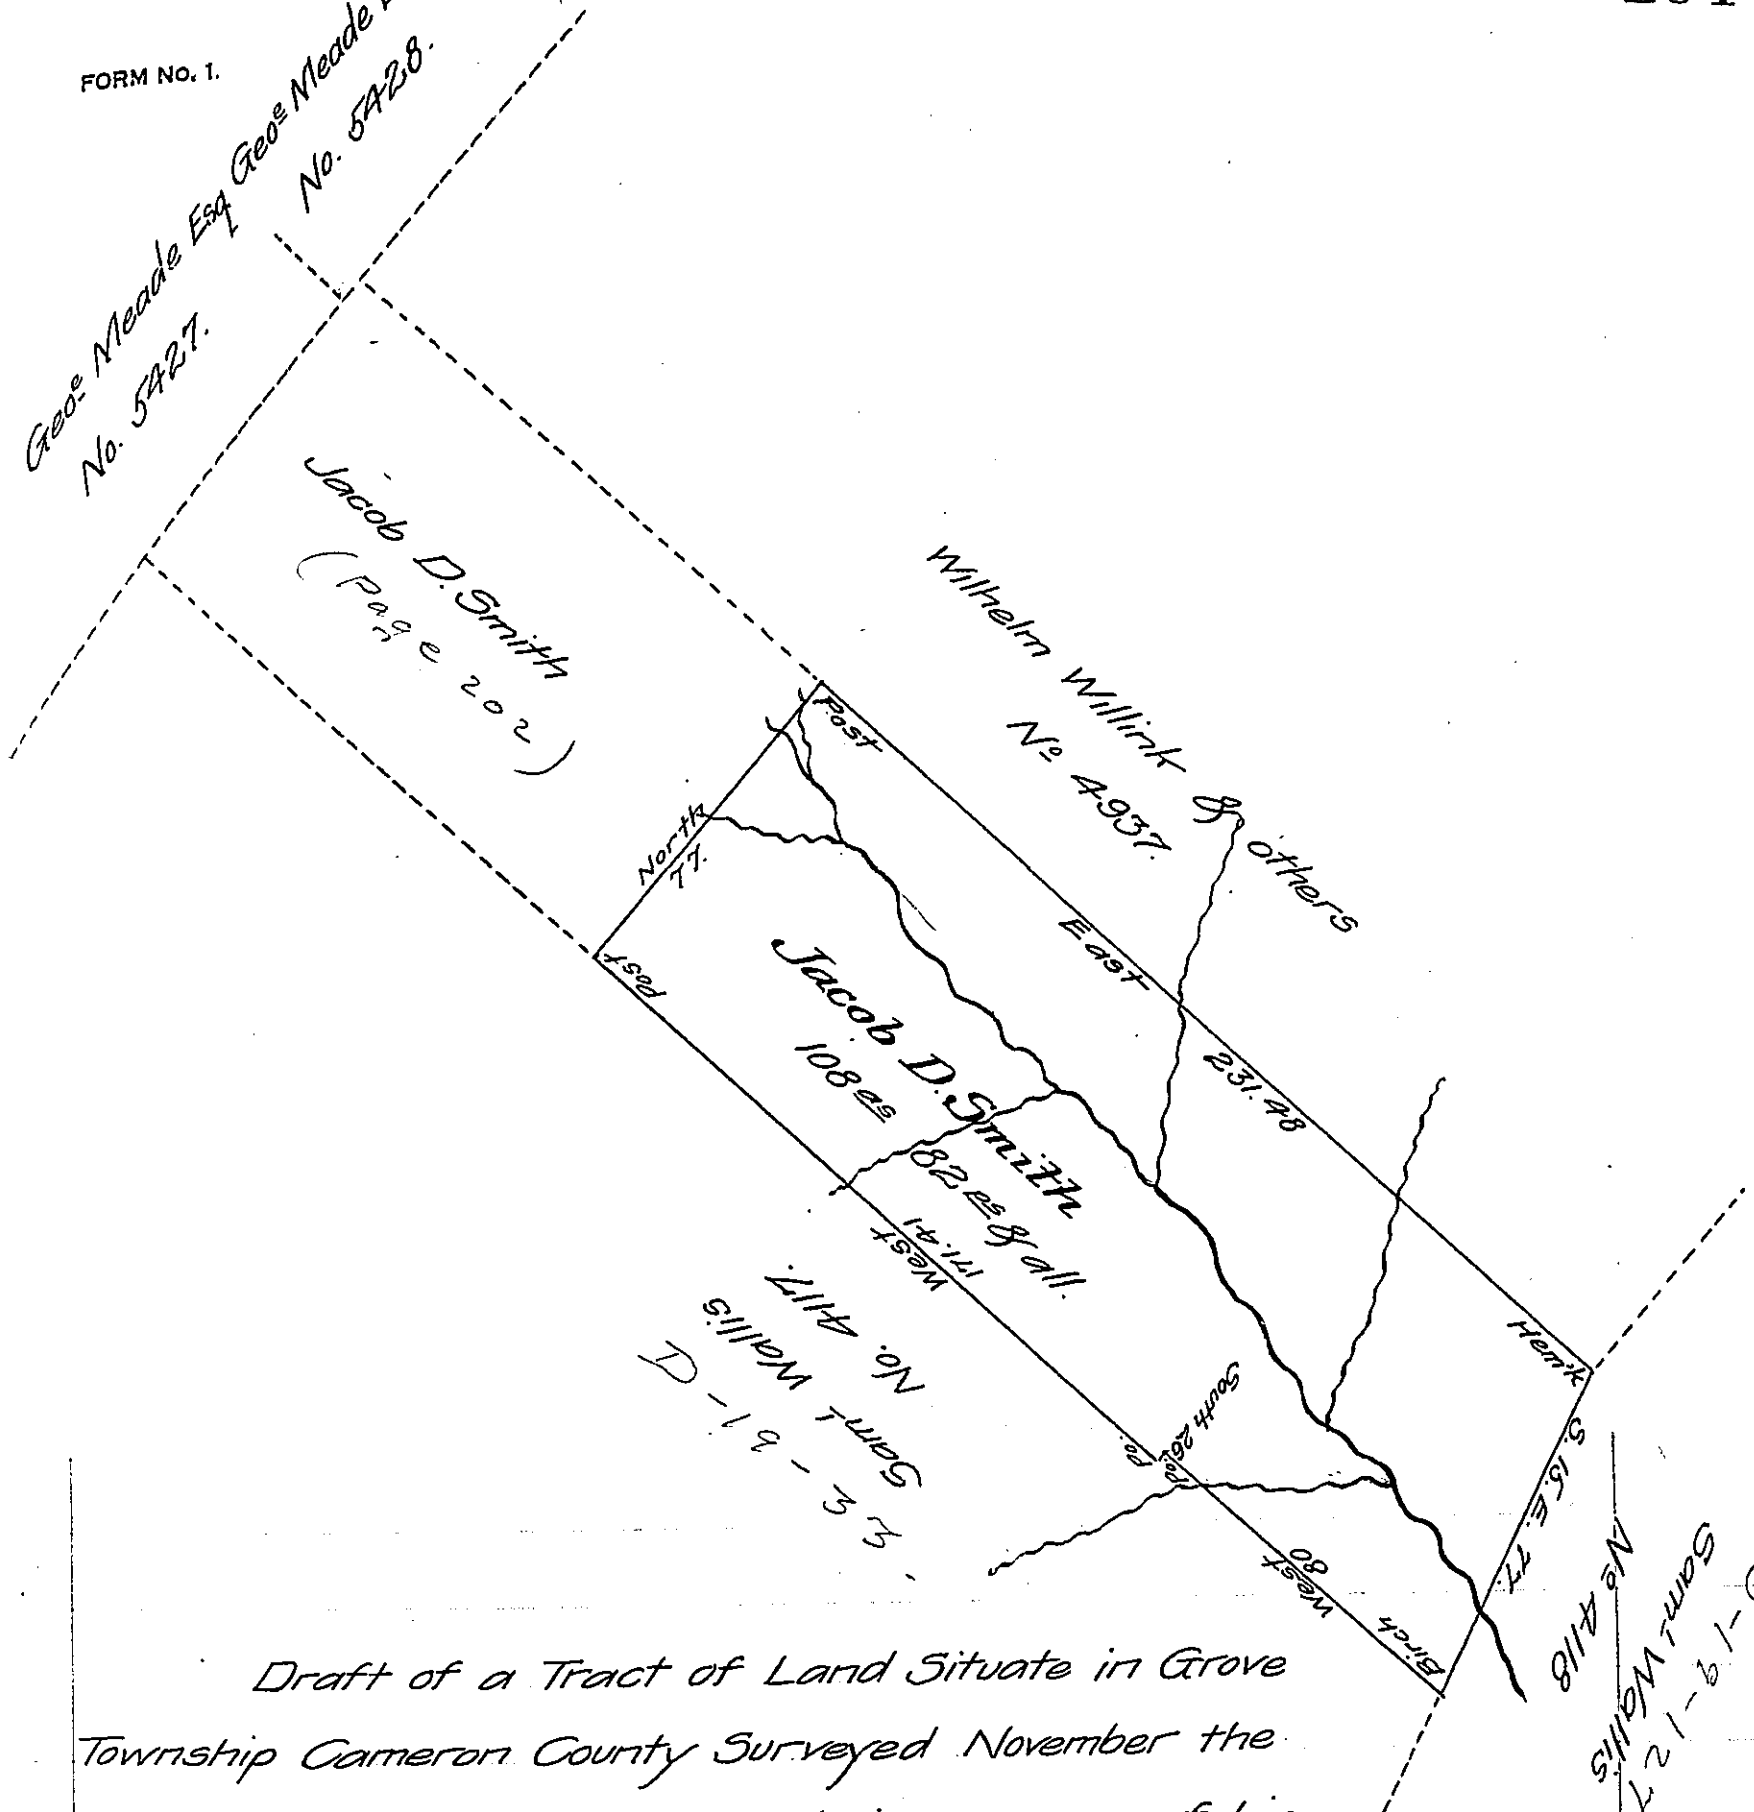

Draft of a Tract of Land Situate in Grove Township Cameron County Surveyed November the 19th A.D. 1863 for Jacob D. Smith in pursuance of his Warrant dated November the 4th 1863 and Containing One Hundred & eight acres and Eighty two Perches and allowance

Edward Vosburg
County Surveyor

To Hon. James P. Barr }
Surveyor General }

IN TESTIMONY that the above is a copy of the original remaining on file in the Department of Internal Affairs of Pennsylvania, made conformably to an Act of Assembly approved the 16th day of February 1833, I have hereunto set my hand and caused the Seal of said Department to be affixed at Harrisburg, this eighteenth day of October 1907.

Henry Houck
Secretary of Internal Affairs.