


FORM NO. 1.

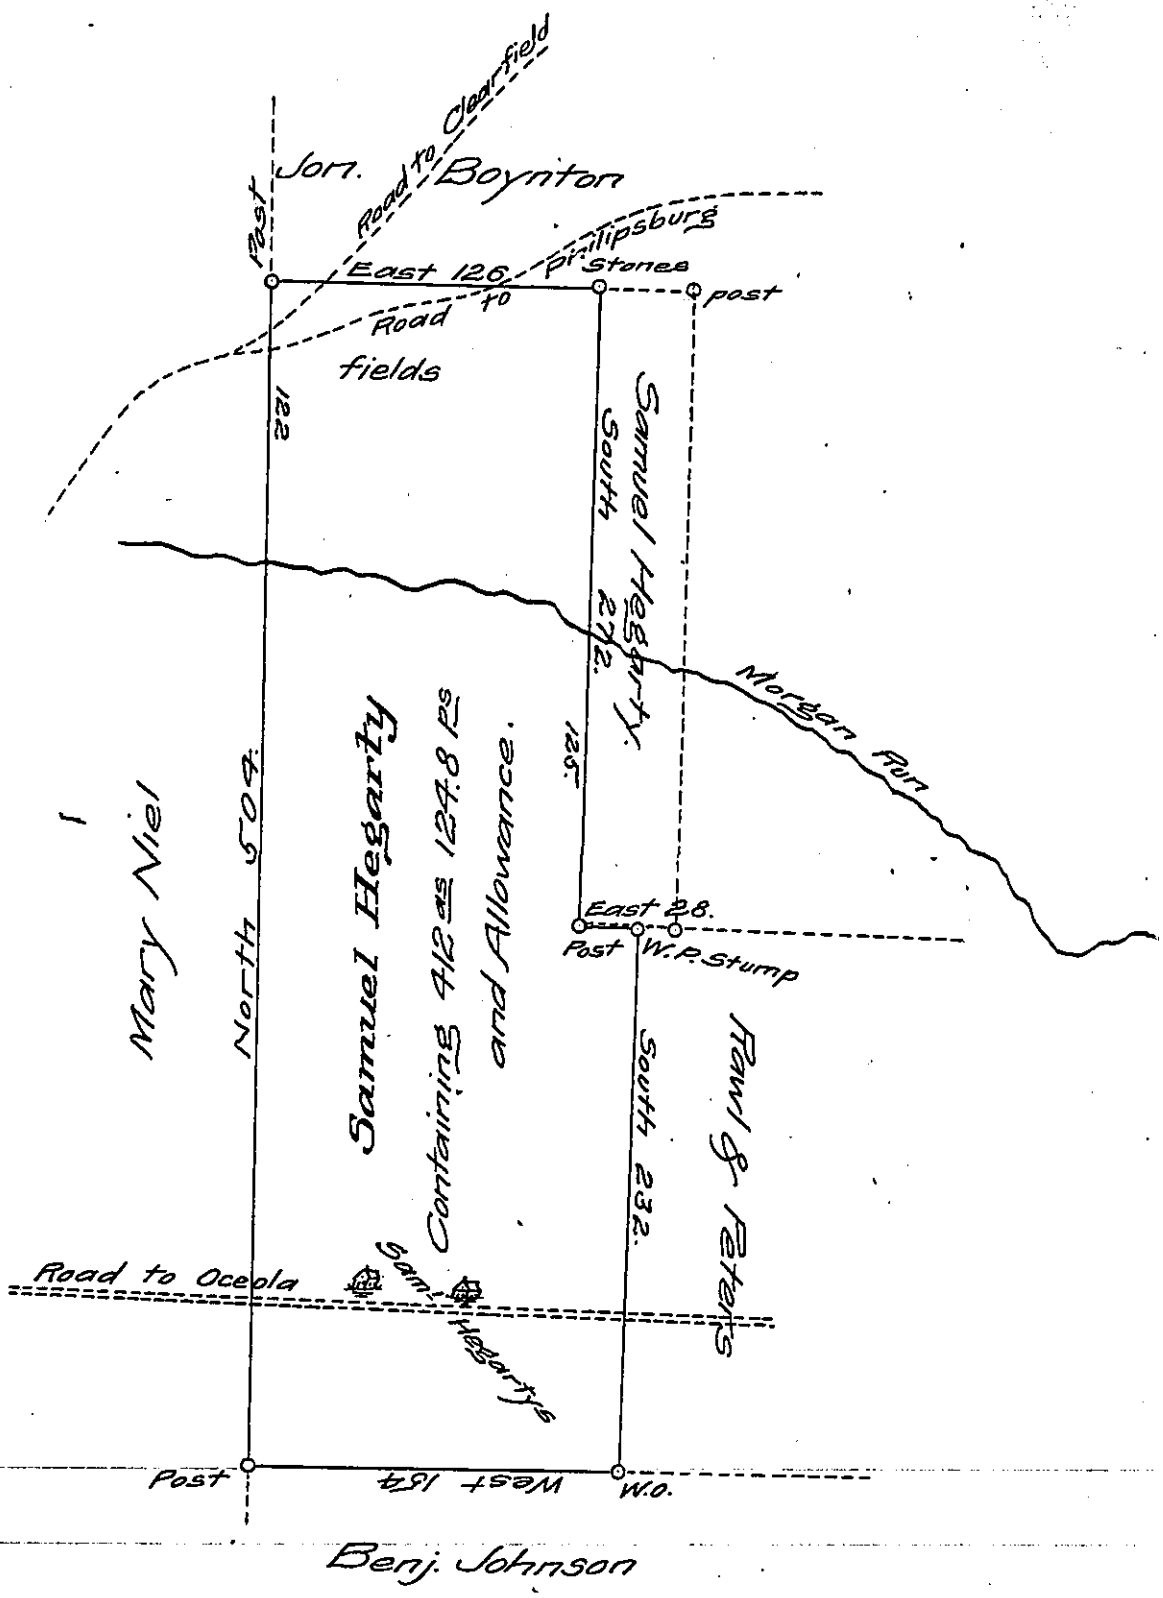

Draft of a tract of land Situate in Woodward Township
 Clearfield County Pa., Containing four hundred and twelve Acres
 one hundred and twenty four and eight tenth perches and Allowance
 of Six per cent &c Surveyed 12th May 1862 in pursuance of a Warrant
 granted to Samuel Hegarty dated 9th December 1856

H. B. Wright

To Hon. Henry Souther
 Sur. Gen.

C.S.

IN TESTIMONY that the above is a copy of the original remaining on file in
 the Department of Internal Affairs of Pennsylvania, made
 conformably to an Act of Assembly approved the 16th day of
 February 1833, I have hereunto set my hand and caused
 the Seal of said Department to be affixed at Harrisburg,
 this twenty third day of October 1907.

Henry Hawks
 Secretary of Internal Affairs.