


FORM NO. 1.

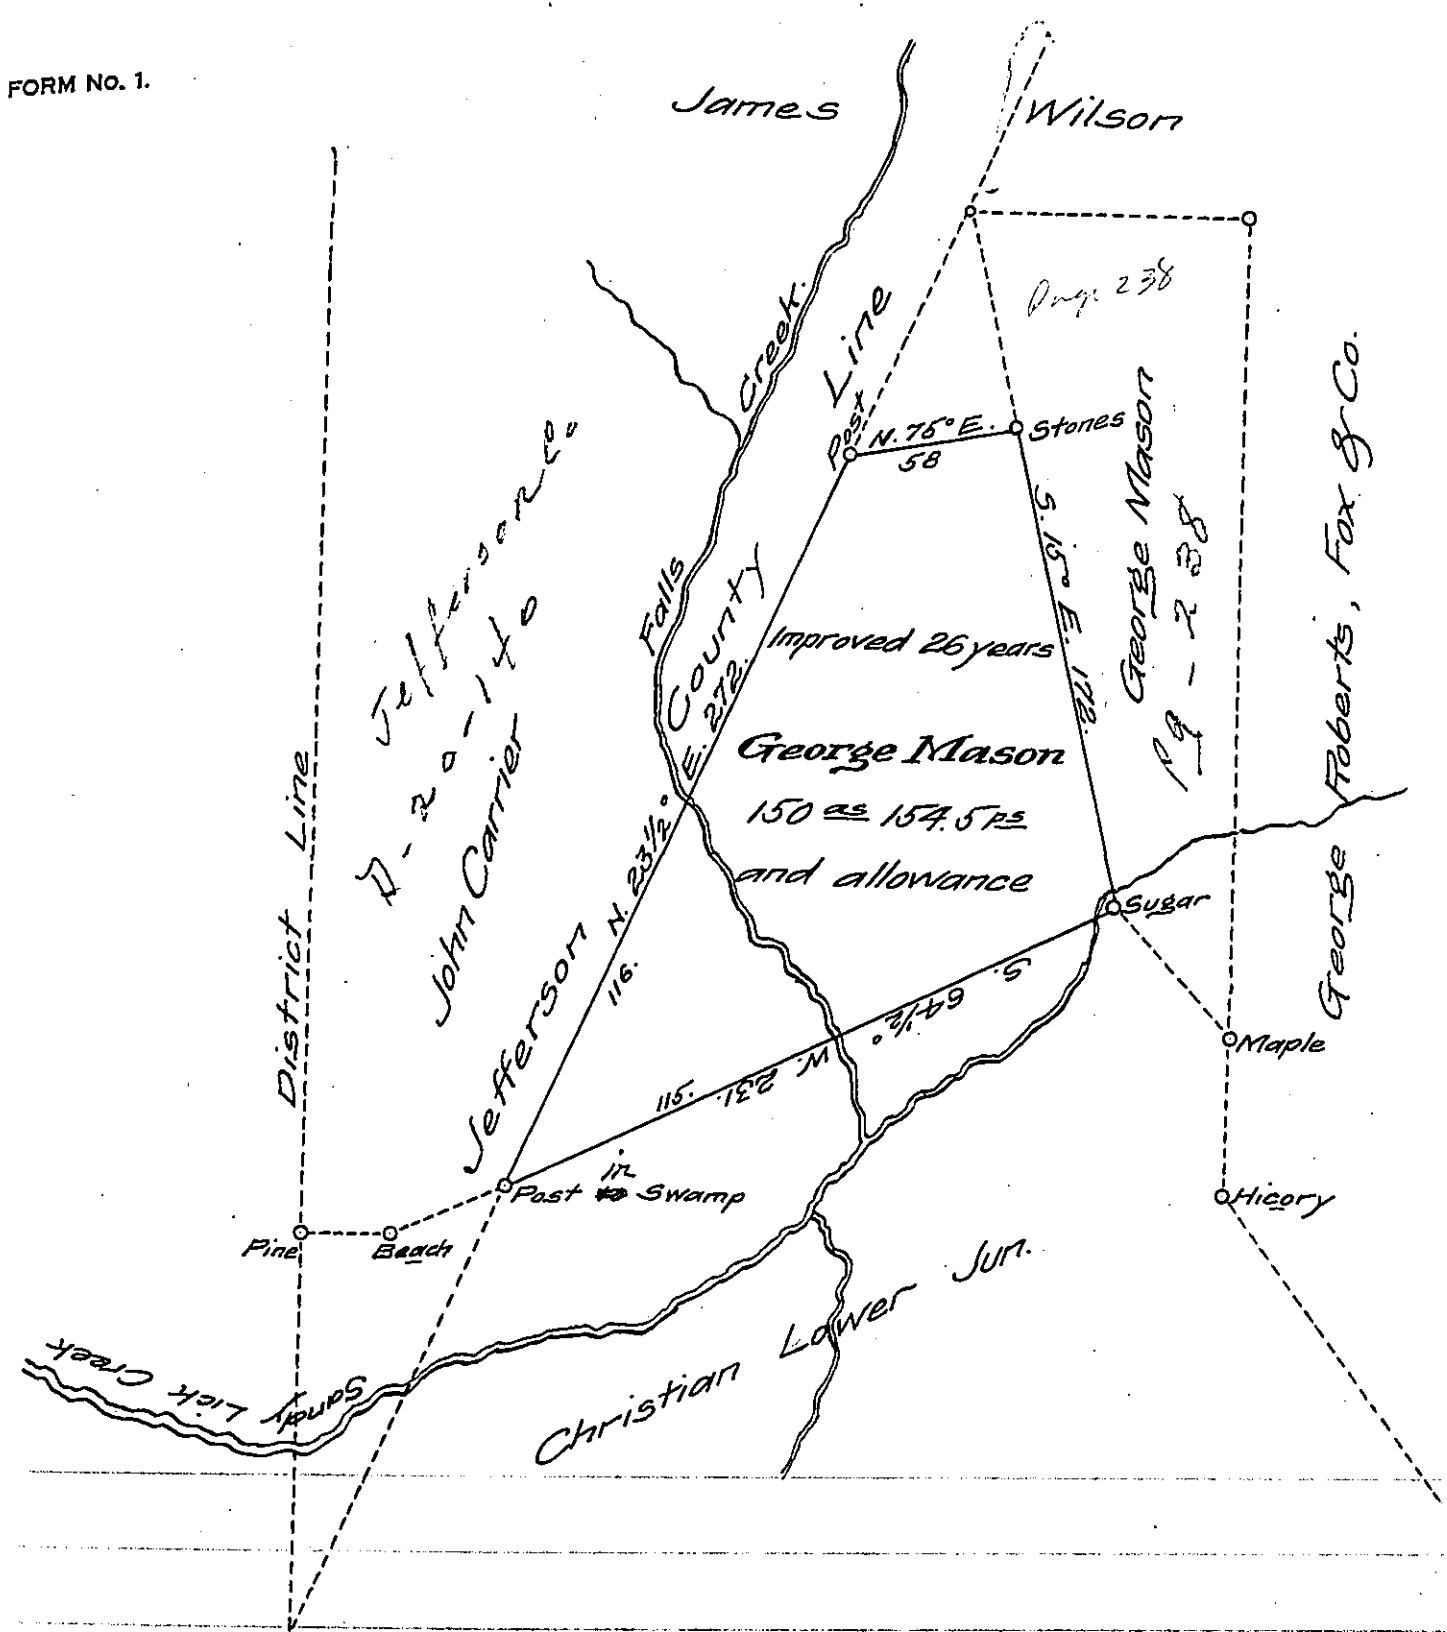

Situate in Brady Township Clearfield County Pa. Contain-  
 ing one hundred and fifty acres, and one hundred fifty four and  
 five tenth perches, and allowance of six per cent, Surveyed the  
 tenth day of June 1863, in pursuance of a warrant granted to George  
 Mason dated 9th March 1859

H. B. Wright

To Hon. Henry Souther  
 Sur. Gen.

C.S.

IN TESTIMONY that the above is a copy of the original remaining on file in  
 the Department of Internal Affairs of Pennsylvania, made  
 conformably to an Act of Assembly approved the 16th day of  
 February 1833, I have hereunto set my hand and caused  
 the Seal of said Department to be affixed at Harrisburg,  
 this twenty third day of October 1907.

*Henry Houder*  
 Secretary of Internal Affairs.