


FORM NO. 1.

Charles Pettit.

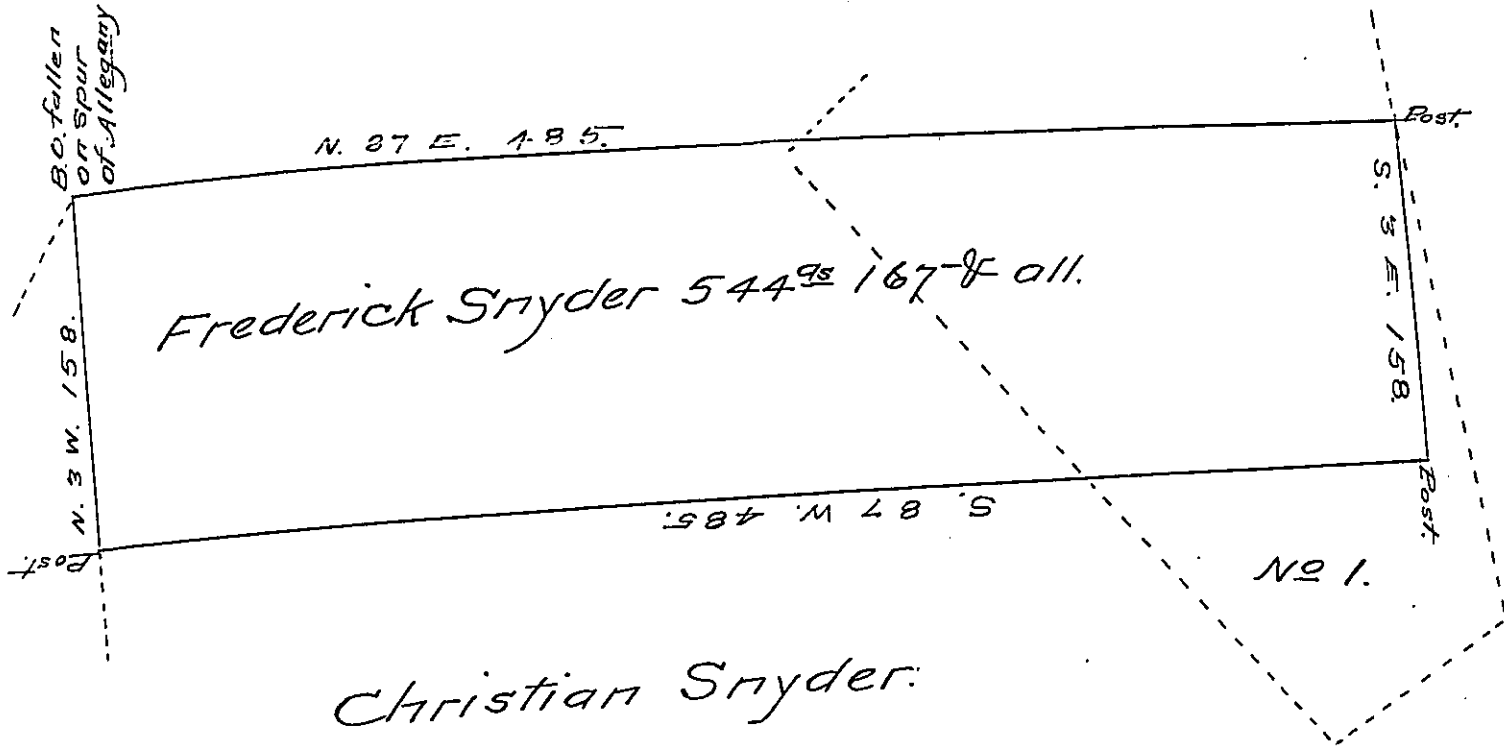

A Draft of a tract of Land situate on the N. E. - Branch of Dunnings Creek Called Scrub Grass Creek. In Greenfield Township Bedford County Containing five Hundred and forty four acres & one Hundred & sixty seven perches and allowance of six per Cent for roads &sa - Surveyed for Frederick - Snyder on Warrant dated the 1st day of June 1763.

No. 1. represented by dotted lines is a draft of of A tract of Land Surveyed for James Sterling on Order No. 1370 dated the 26th day of September 1766 - This tract Interferes one hundred and Ninety acres and Ninety nine perches with the Frederick Snyder survey - James Sterling conveyed to James Hunter who devised the same to James Hunter the present owner.

To Gabriel Heister Esq. S.G. James O'Connor D.S.

IN TESTIMONY that the above is a copy of the original remaining on file in the Department of Internal Affairs of Pennsylvania, made conformably to an Act of Assembly approved the 16th day of February 1833, I have hereunto set my hand and caused the Seal of said Department to be affixed at Harrisburg, this Twenty fifth day of October 1907.

Henry Hoover
Secretary of Internal Affairs.