


FORM NO 1.

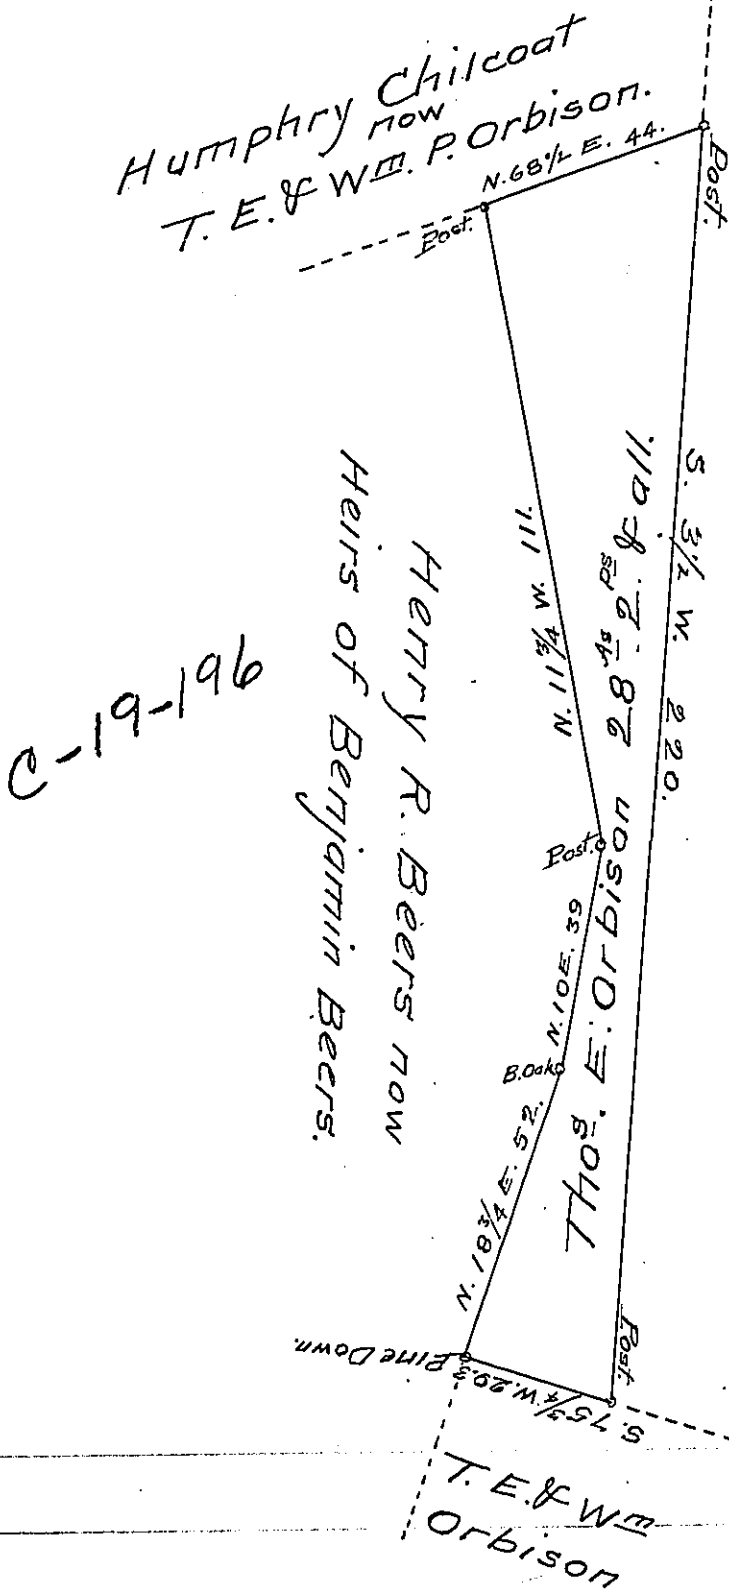

961-61-2

Humphry Chilcoat
now
T. E. & Wm. P. Orbison.

Thomas E. and Wm. P. Orbison.

Henry R. Beers now
Heirs of Benjamin Beers.

T. E. & Wm
Orbison

Draft of a tract of land containing twenty eight
 acres two perches and allowance of six per cent for
 roads &c. Situate in Cromwell township in the coun-
 ty of Huntingdon. Surveyed the 23rd day of July 1872
 (by Henry R. Beers) in pursuance of a warrant grant-
 ed to Thomas E. Orbison dated the 13th day of July
 A. D. 1872.

To Col. Robert B. Beath }
 Surveyor General }

Henry Wilson C.S.

IN TESTIMONY that the above is a copy of the original remaining on file in
 the Department of Internal Affairs of Pennsylvania, made
 conformably to an Act of Assembly approved the 16th day of
 February, 1833, I have hereunto set my Hand and caused
 the Seal of said Department to be affixed at Harrisburg,
 this twelfth day of November 1907.

Henry Howard
 Secretary of Internal Affairs.