


FORM No. 1.

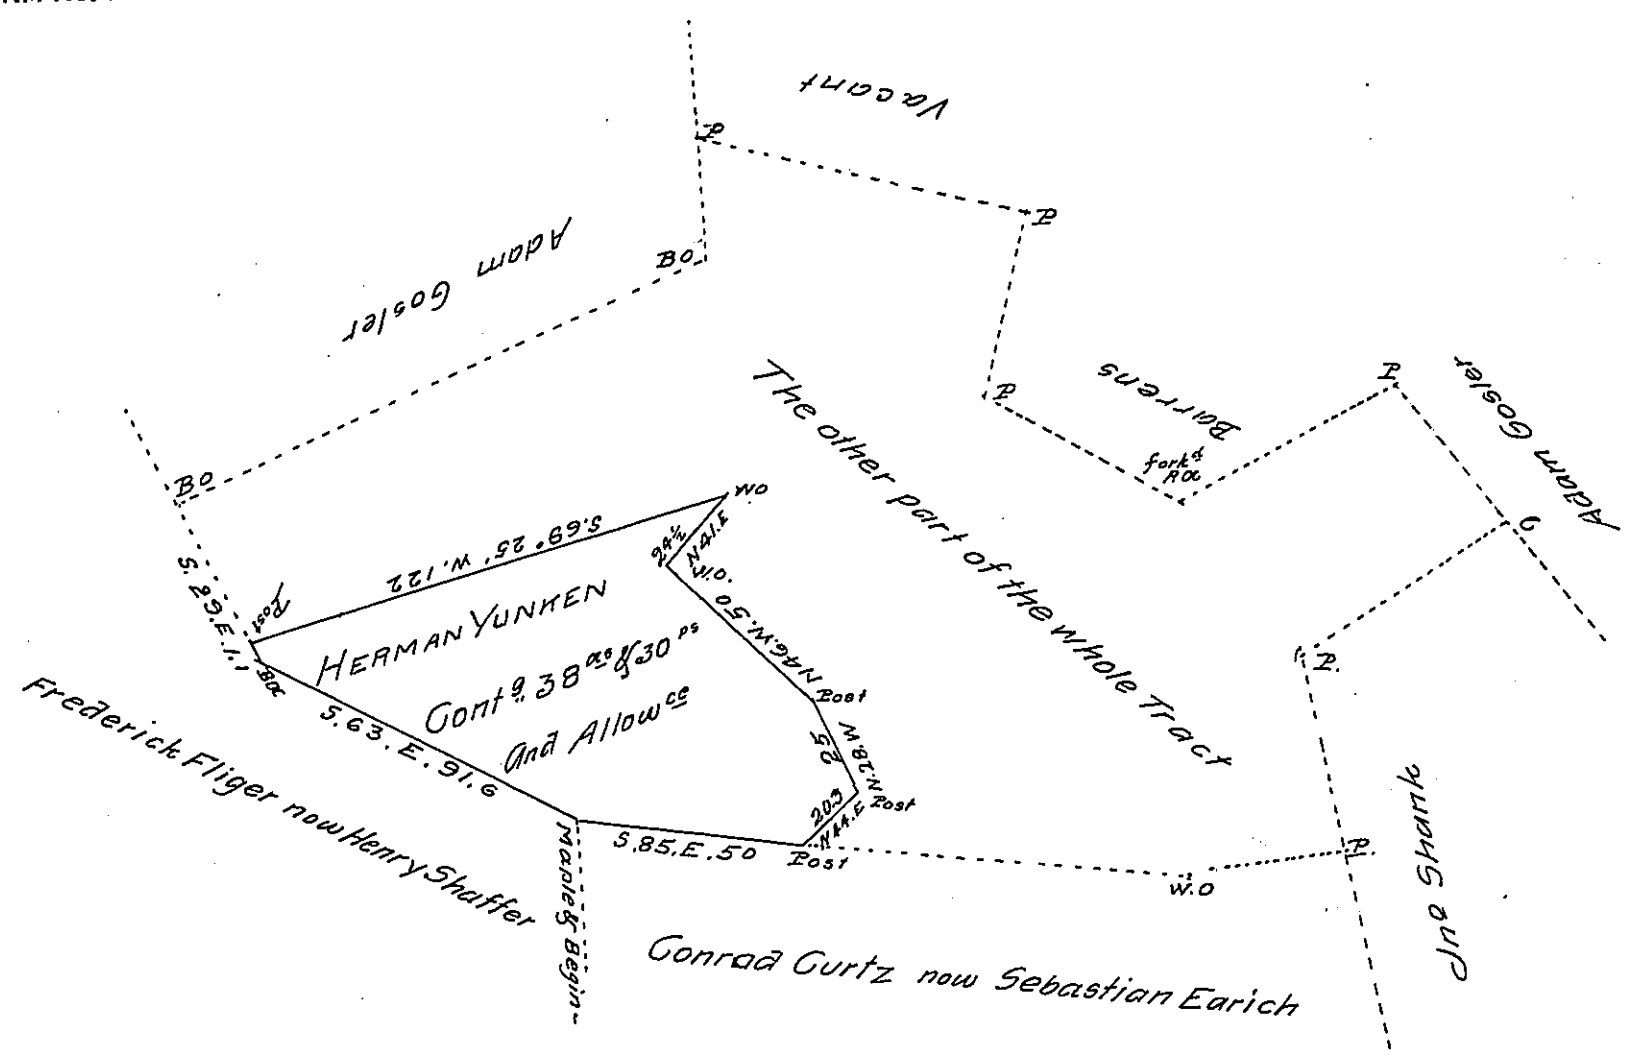

Situate in York Township in the County of York containing as above set forth 38^{ac} & 30^{ps} & allowance &c. Being part of a larger tract of 216^{ac} & 62^{ps} and allowance &c. which was originally surveyed by William Mathews late D.S. on the 24th day of the 12th month A.D. 1766 in pursuance of a Warrant for 200^{ac} granted to Herman Yunker (alias Herman Yunker) bearing date the 1st day of December A.D. 1766

Resurveyed and divided off from the said larger Tract of Land on the 8th day of May A.D. 1810 for and at the request of the present owner Jacob Boyer who desired the same to be returned for Confirmation per. Jacob Spangler D.S.

To Andrew Porter Esq^r
 Surveyor General
 Lancaster Pa.

IN TESTIMONY that the above is a copy of the original remaining on file in the Department of Internal Affairs of Pennsylvania, made conformably to an Act of Assembly approved the 16th day of February 1833, I have hereunto set my hand and caused the Seal of said Department to be affixed at Harrisburg, this twenty-first day of August 1907

Henry Howch
 Secretary of Internal Affairs.