


In right of Mathew Louden

D-49-179
178

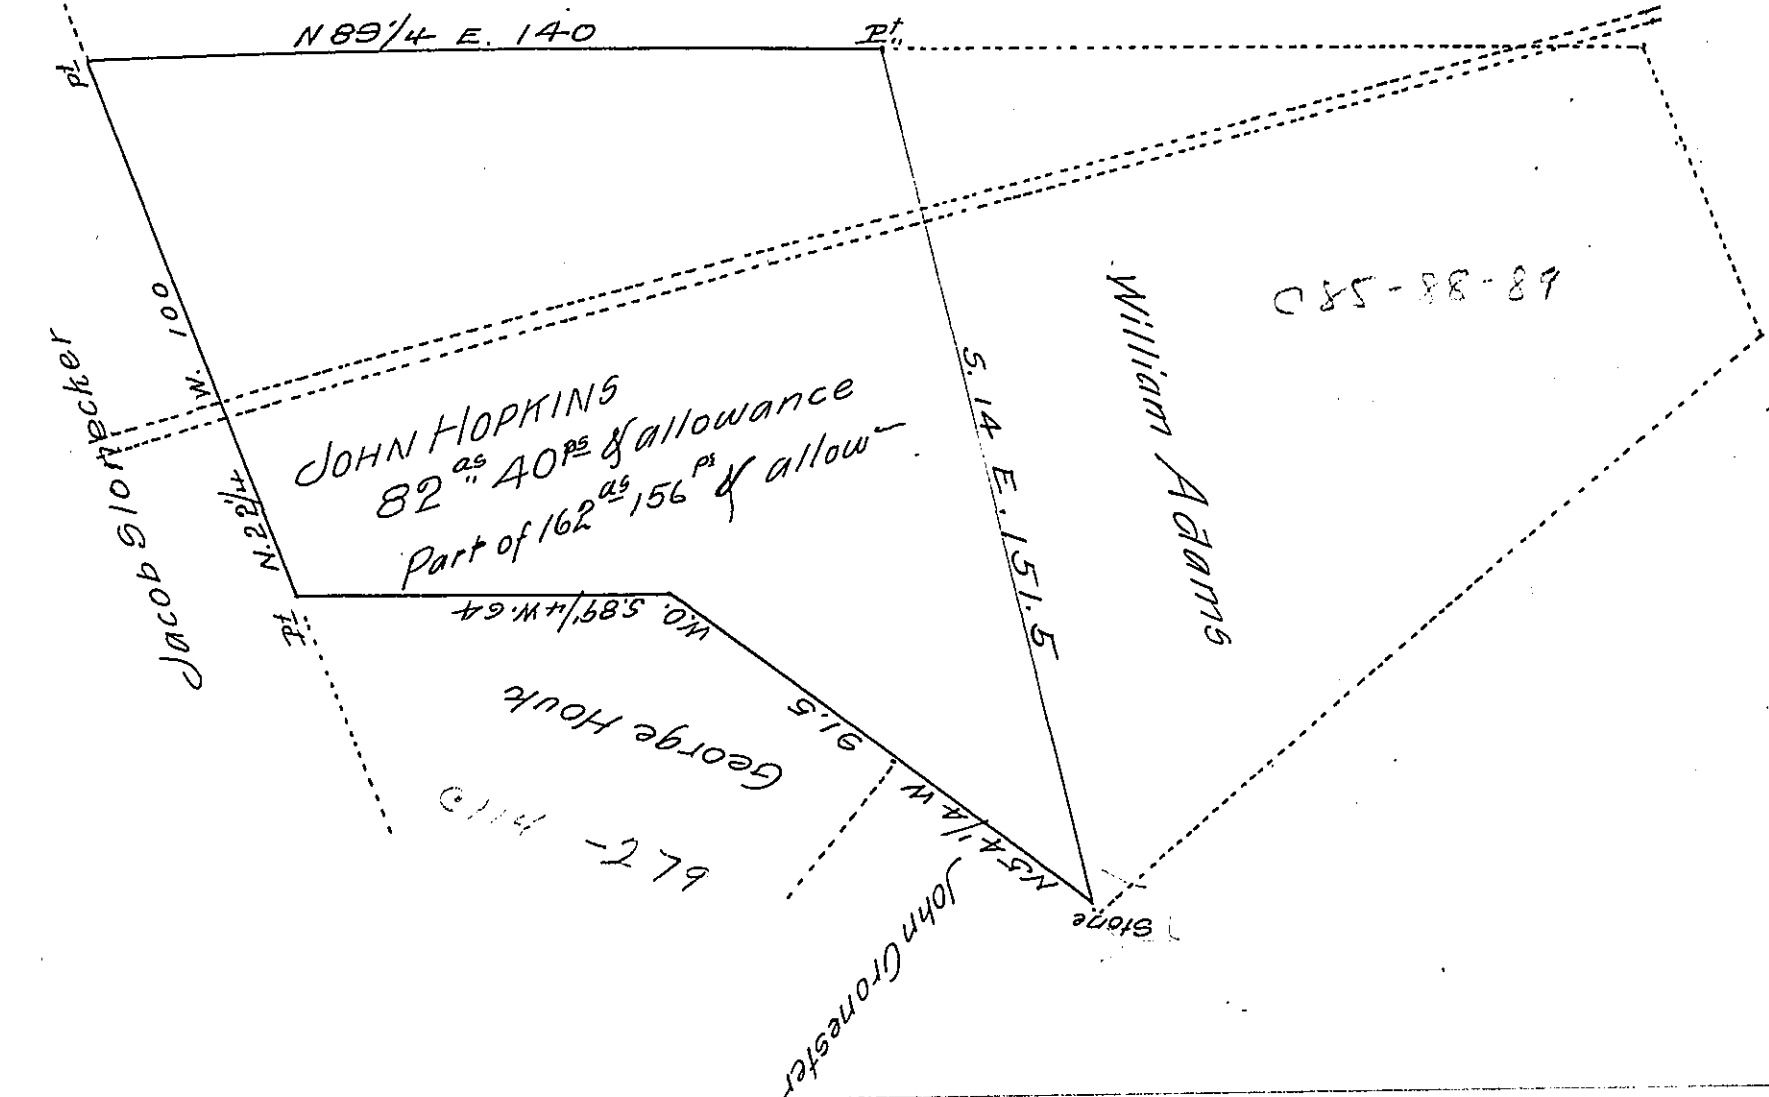

Draught of a tract of land situate in Silver Spring Township Cumberland County containing Eighty two acres and forty perches and allowance being part of One hundred and Sixty two acres and One hundred and fifty six perches and allowance. Surveyed in pursuance of Warrant dated 29th May A.D. 1753 granted to John Hopkins

Surveyed for patenting April 15th 1837 by

Jacob Pupp D.S.

To John Taylor Esq.

Surveyor General.

IN TESTIMONY that the above is a copy of the original remaining on file in the Department of Internal Affairs of Pennsylvania, made conformably to an Act of Assembly approved the 16th day of February 1833, I have hereunto set my hand and caused the Seal of said Department to be affixed at Harrisburg, this thirteenth day of November 1907

Henry Howell
Secretary of Internal Affairs.