


FORM NO. 1.

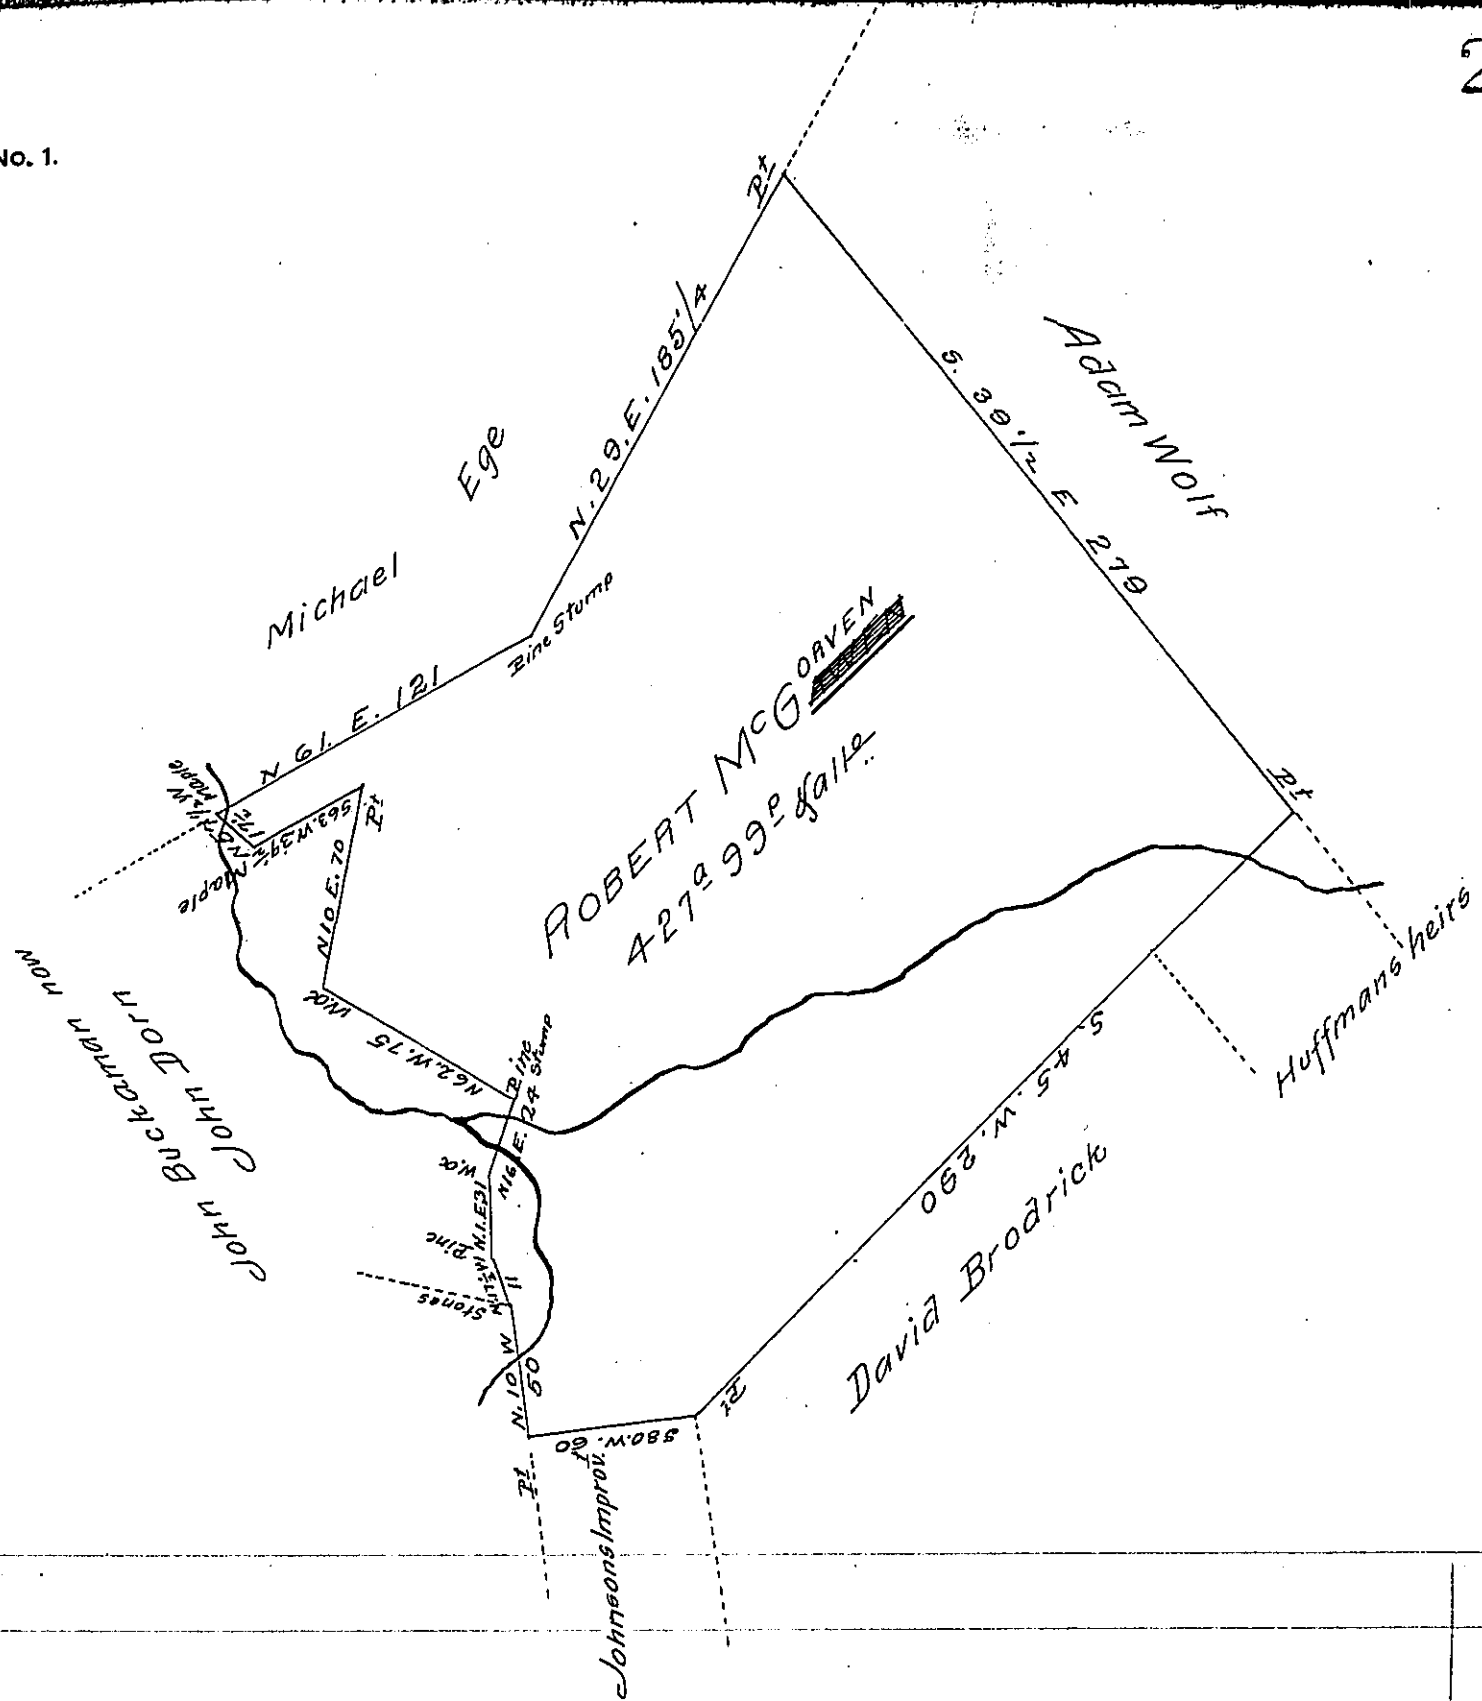

A Draught of a Tract of Land situate in Middleton Township Cumberland County containing 427^o 39^p and allowance of six per cent for roads &c. Surveyed the 24th day of October 1794 in pursuance of a Warrant granted to Robert Mc Gorven dated the 13th day of December 1785.

I certify that the above is a copy of a Draught remaining in the Dep^y Sur^{or} office Surveyed by or under the direction of Sam^l Lyon D.S.

February 20th 1809

W^m Wheeler D.S.

To Sam^l Cochran Esq^r S.G.

IN TESTIMONY that the above is a copy of the original remaining on file in the Department of Internal Affairs of Pennsylvania, made conformably to an Act of Assembly approved the 16th day of February 1833, I have hereunto set my hand and caused the Seal of said Department to be affixed at Harrisburg, this third day of November 1907.

Henry Houck
Secretary of Internal Affairs.