


FORM NO. 1.

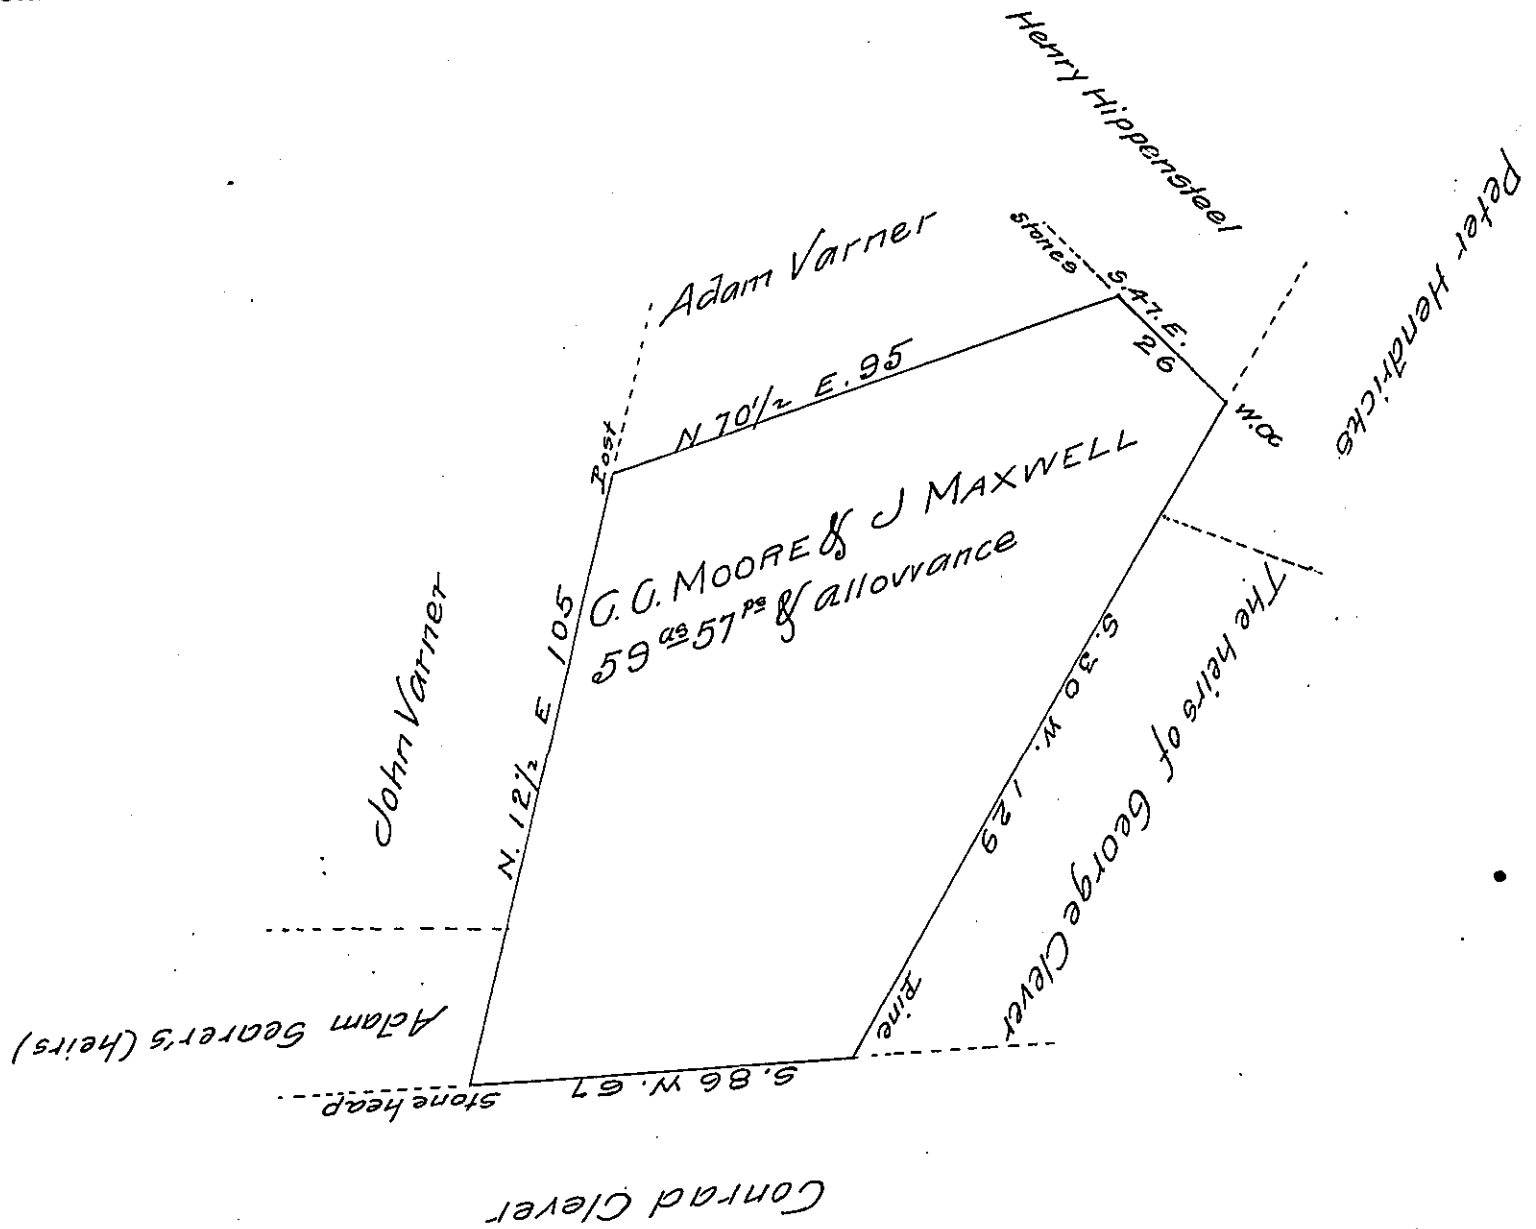

A Draught of a tract of land situate in Southampton township, Cumberland County containing Fifty nine acres and fifty seven perches and allowance of six per cent &c. Surveyed 28th September 1848 in pursuance of a warrant granted to Carson G. Moore & John Maxwell for 75 acres of unimproved land bearing date 22nd July 1848.

Patrick Davidson D.S.

To John Laporte Esq^r
Surveyor General

IN TESTIMONY that the above is a copy of the original remaining on file in the Department of Internal Affairs of Pennsylvania, made conformably to an Act of Assembly approved the 16th day of February 1833, I have hereunto set my hand and caused the Seal of said Department to be affixed at Harrisburg, this seventeenth day of December 1907

Henry Howell
Secretary of Internal Affairs.