


FORM No. 1.

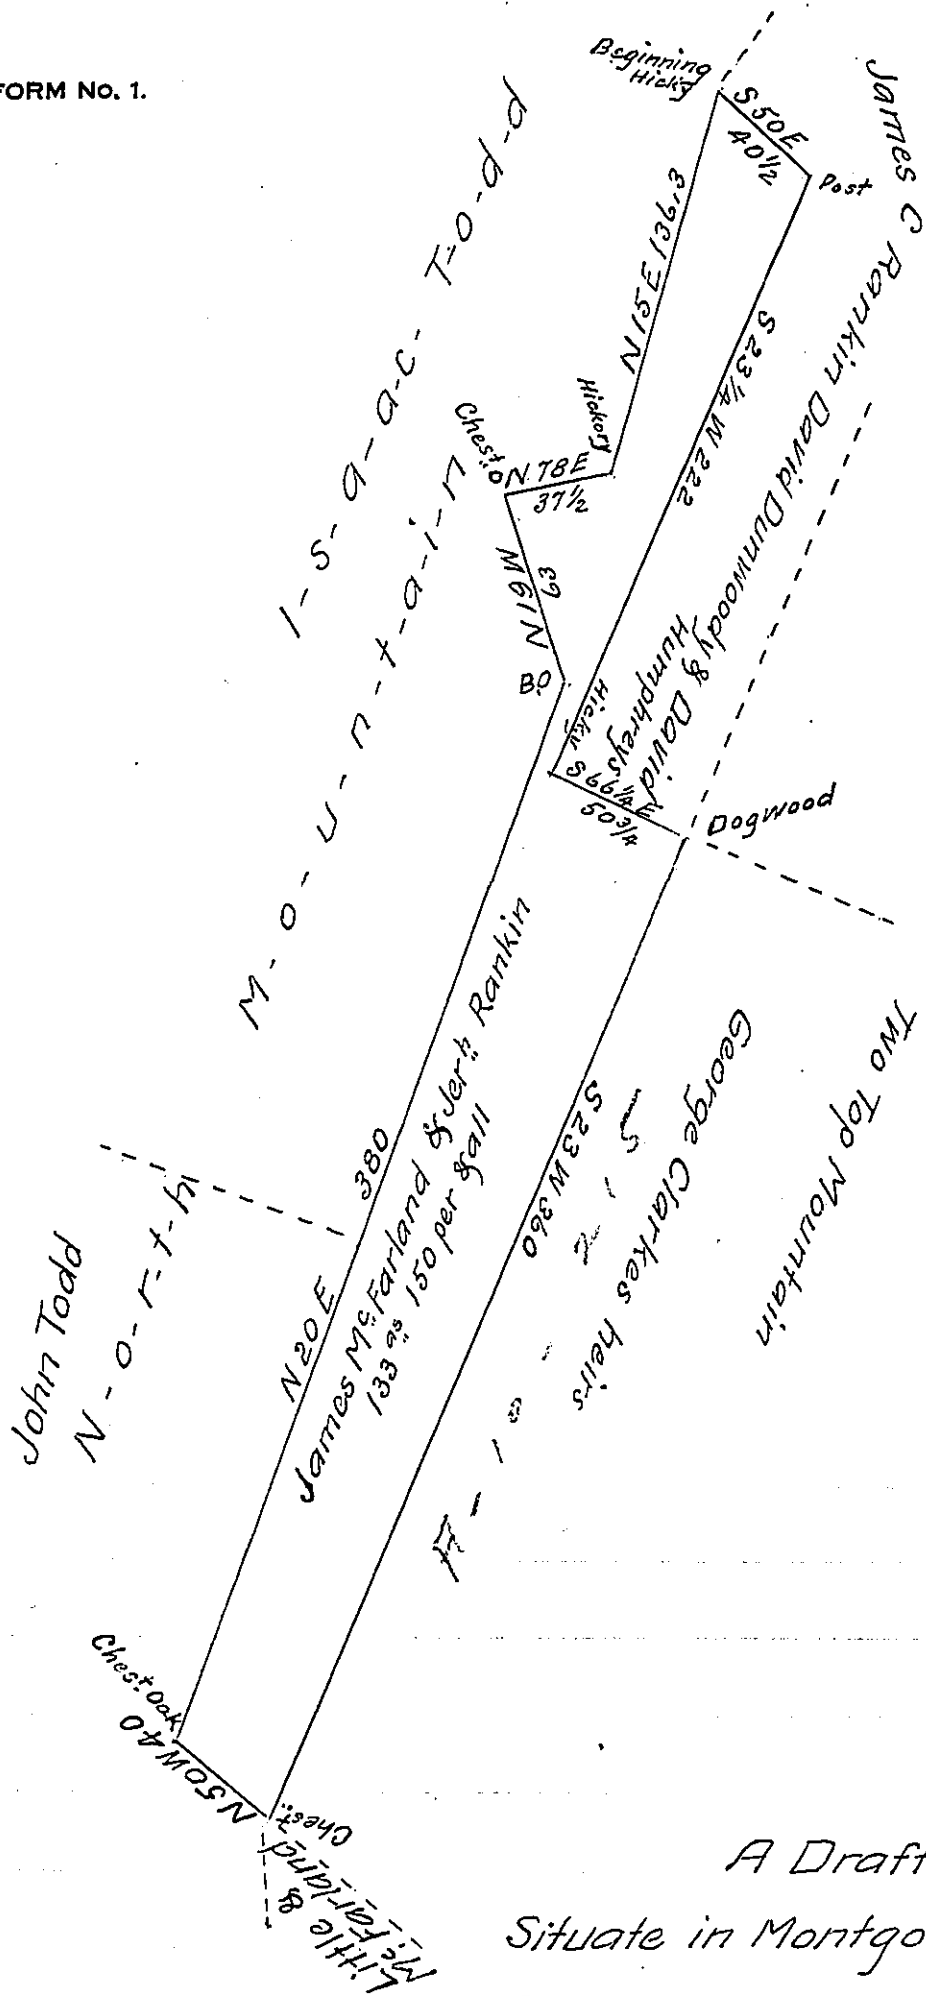

A Draft of a tract of land
 Situate in Montgomery Township Franklin
 County containing one hundred & thirty
 three acres and one hundred and fifty perches & allowance
 of Six per Cent for roads &c Surveyed for Christian Sprin-
 ger the 14th of May 1825 in pursuance of a Warrant
 Granted James M^e Farland & Jeremiah Rankin Dated
 the 9th of ~~Jan~~ January 1794
 To Gab^l. Hiester Esq^r. Sur^r. Gen^l. William Hamilton D.S

IN TESTIMONY that the above is a copy of the original remaining on file in
 the Department of Internal Affairs of Pennsylvania, made
 conformably to an Act of Assembly approved the 16th day of
 February 1833, I have hereunto set my hand and caused
 the Seal of said Department to be affixed at Harrisburg,
 this thirteenth day of January 1908.

Henry Howell
 Secretary of Internal Affairs.