


FORM No. 1.

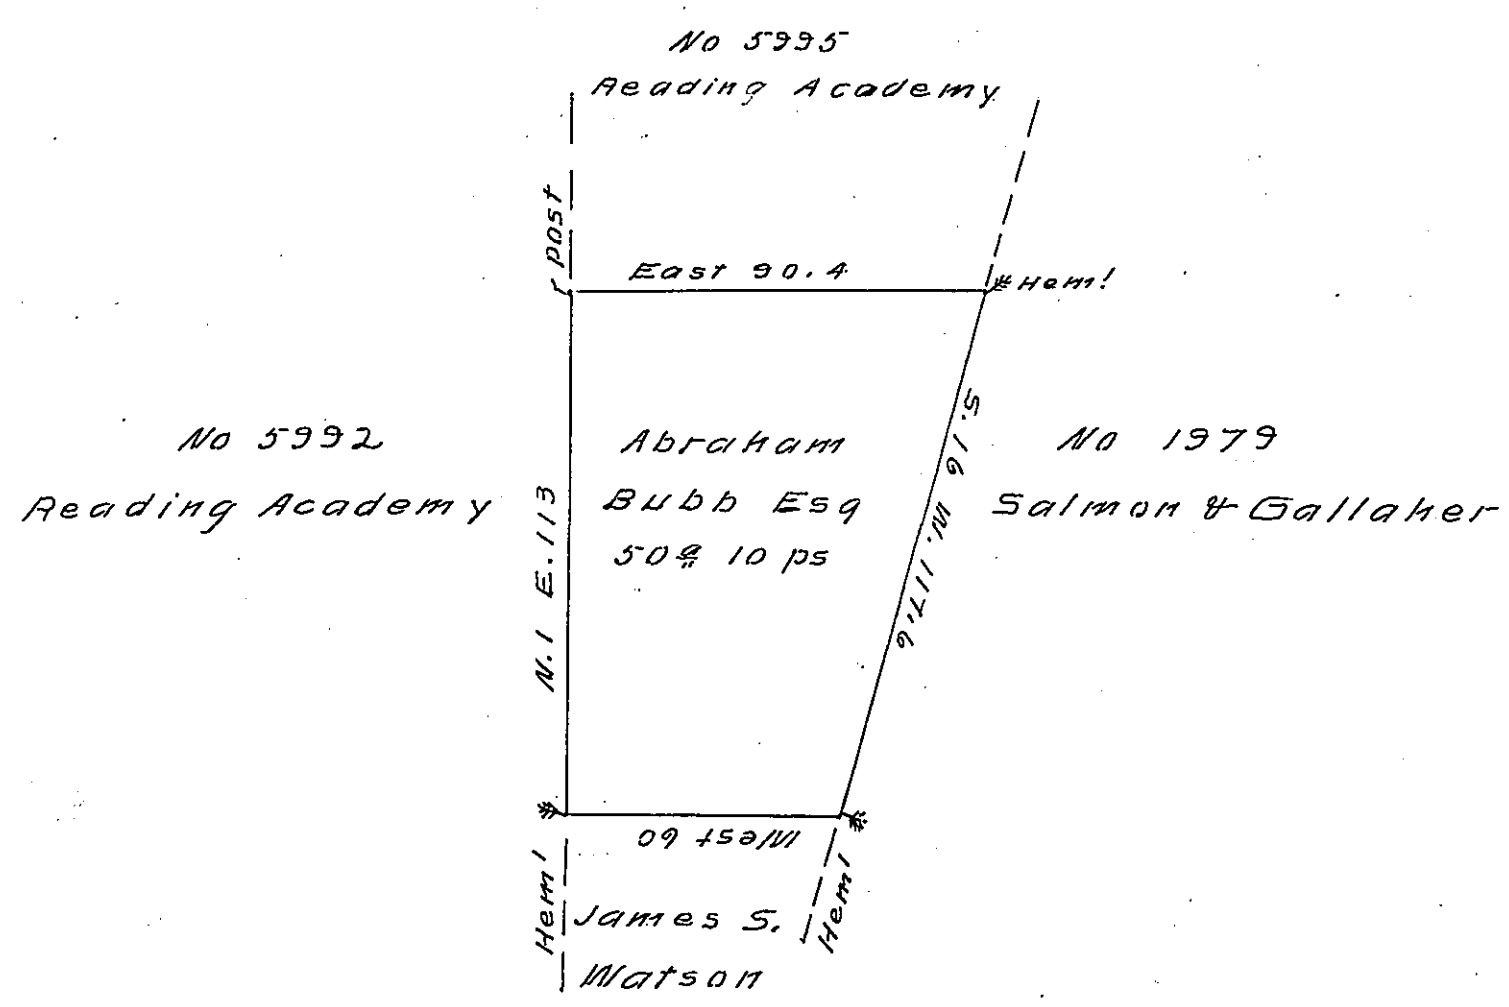

Situate in Cummings Township Lycoming County. Surveyed to Abraham Bubb Esquire on the 7th day of October 1856 in pursuance of his Warrant for 50 acres bearing date the 1st day of October 1855 Containing fifty Acres and ten perches with allowance of six per Cent for Roads &c

A. H. M. & Henry Co. Sur.

To J. Porter Bramley Esq }
Surveyor General }

for Lycoming Co.

IN TESTIMONY that the above is a copy of the original remaining on file in the Department of Internal Affairs of Pennsylvania, made conformably to an Act of Assembly approved the 16th day of February 1833, I have hereunto set my hand and caused the Seal of said Department to be affixed at Harrisburg, this 20th day of NOV. 1907

Henry Howard
Secretary of Internal Affairs.