


FORM No. 1.

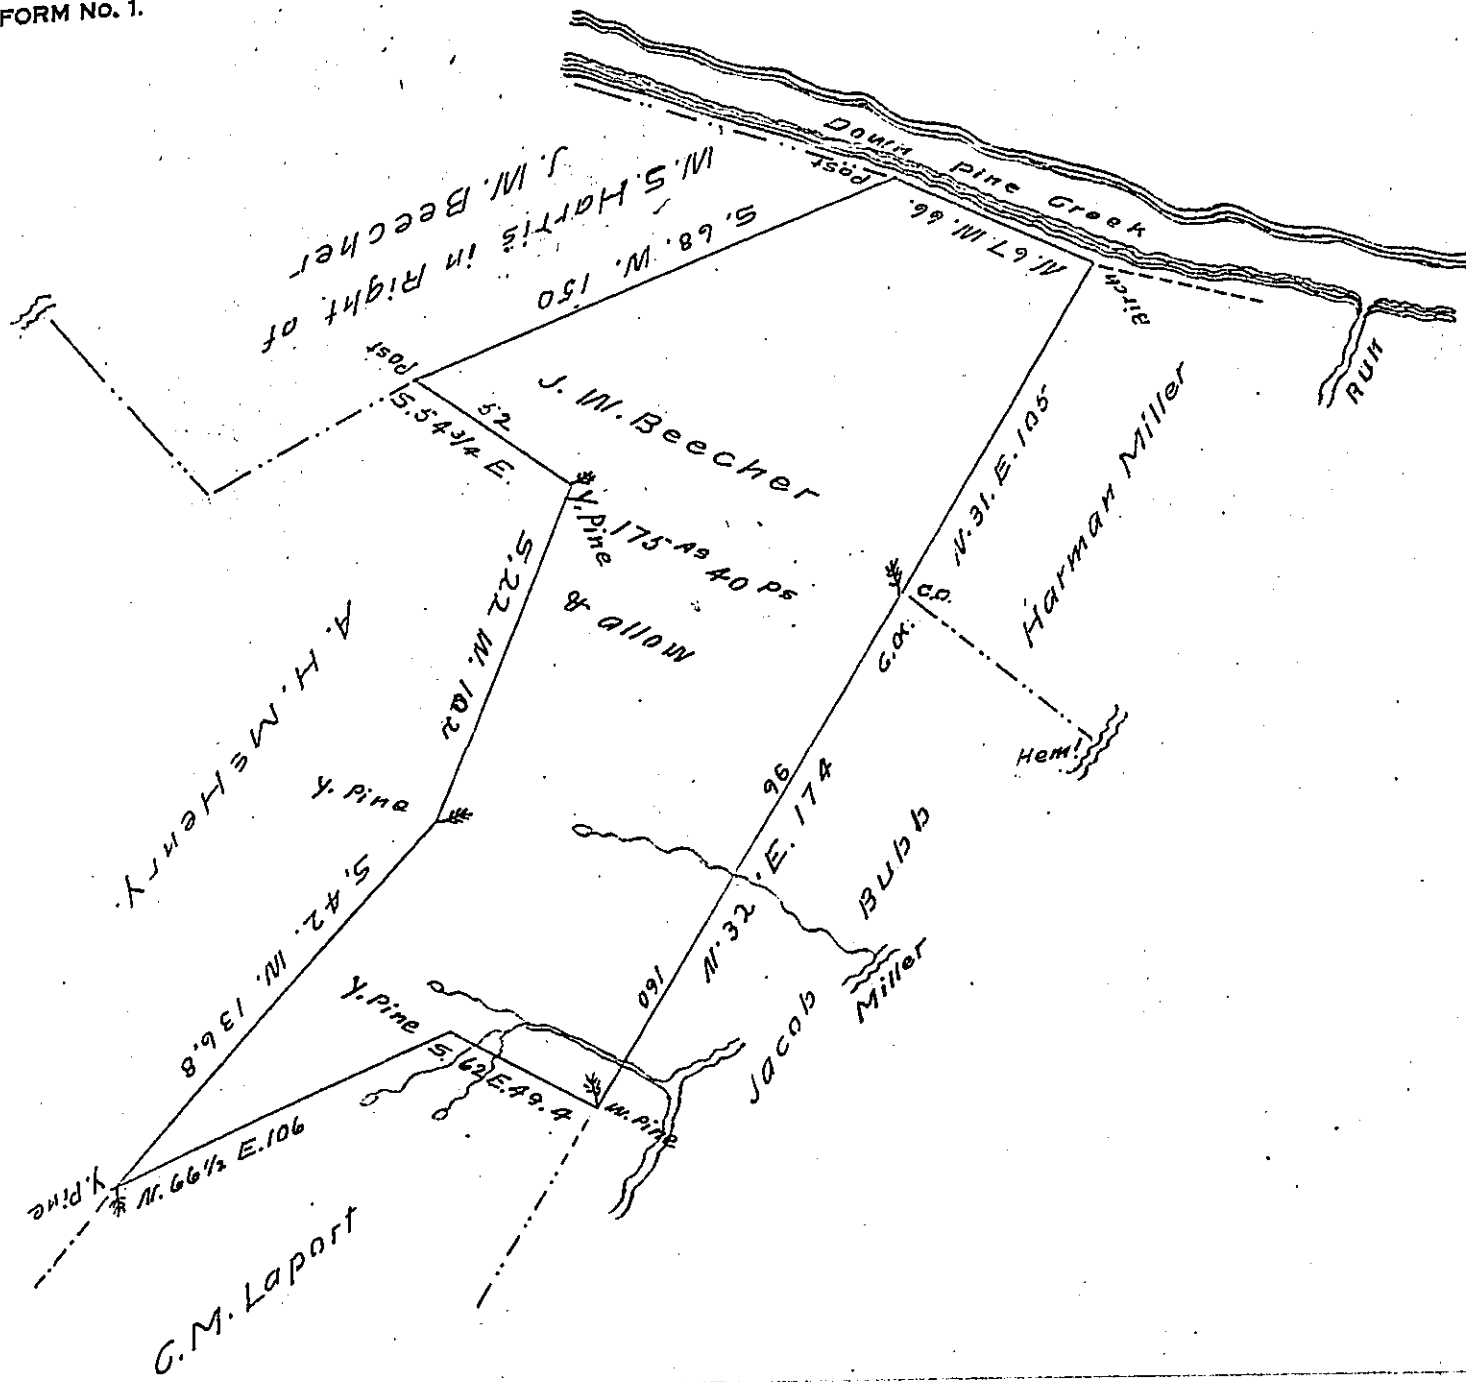

A Draft of a tract of land situated in the township of GUM-
 mings and County of Lycoming Containing One hundred and sev-
 enty five Acres and forty perches and allowance of six per
 cent for Roads &c. Surveyed the 10th day of October 1884 in
 pursuance of a Warrant granted to J.W. Beecher dated the 6th
 day of February 1884.

J.S. Laird Co. Surveyor

Hon J. Simpson Africa

for Lycoming.

Sec'y of Internal Affairs

IN TESTIMONY that the above is a copy of the original remaining on file in
 the Department of Internal Affairs of Pennsylvania, made
 conformably to an Act of Assembly approved the 16th day of
 February 1833, I have hereunto set my hand and caused
 the Seal of said Department to be affixed at Harrisburg,
 this 20th day of NOV. 1907

Henry Houder
 Secretary of Internal Affairs.