


FORM NO 1.

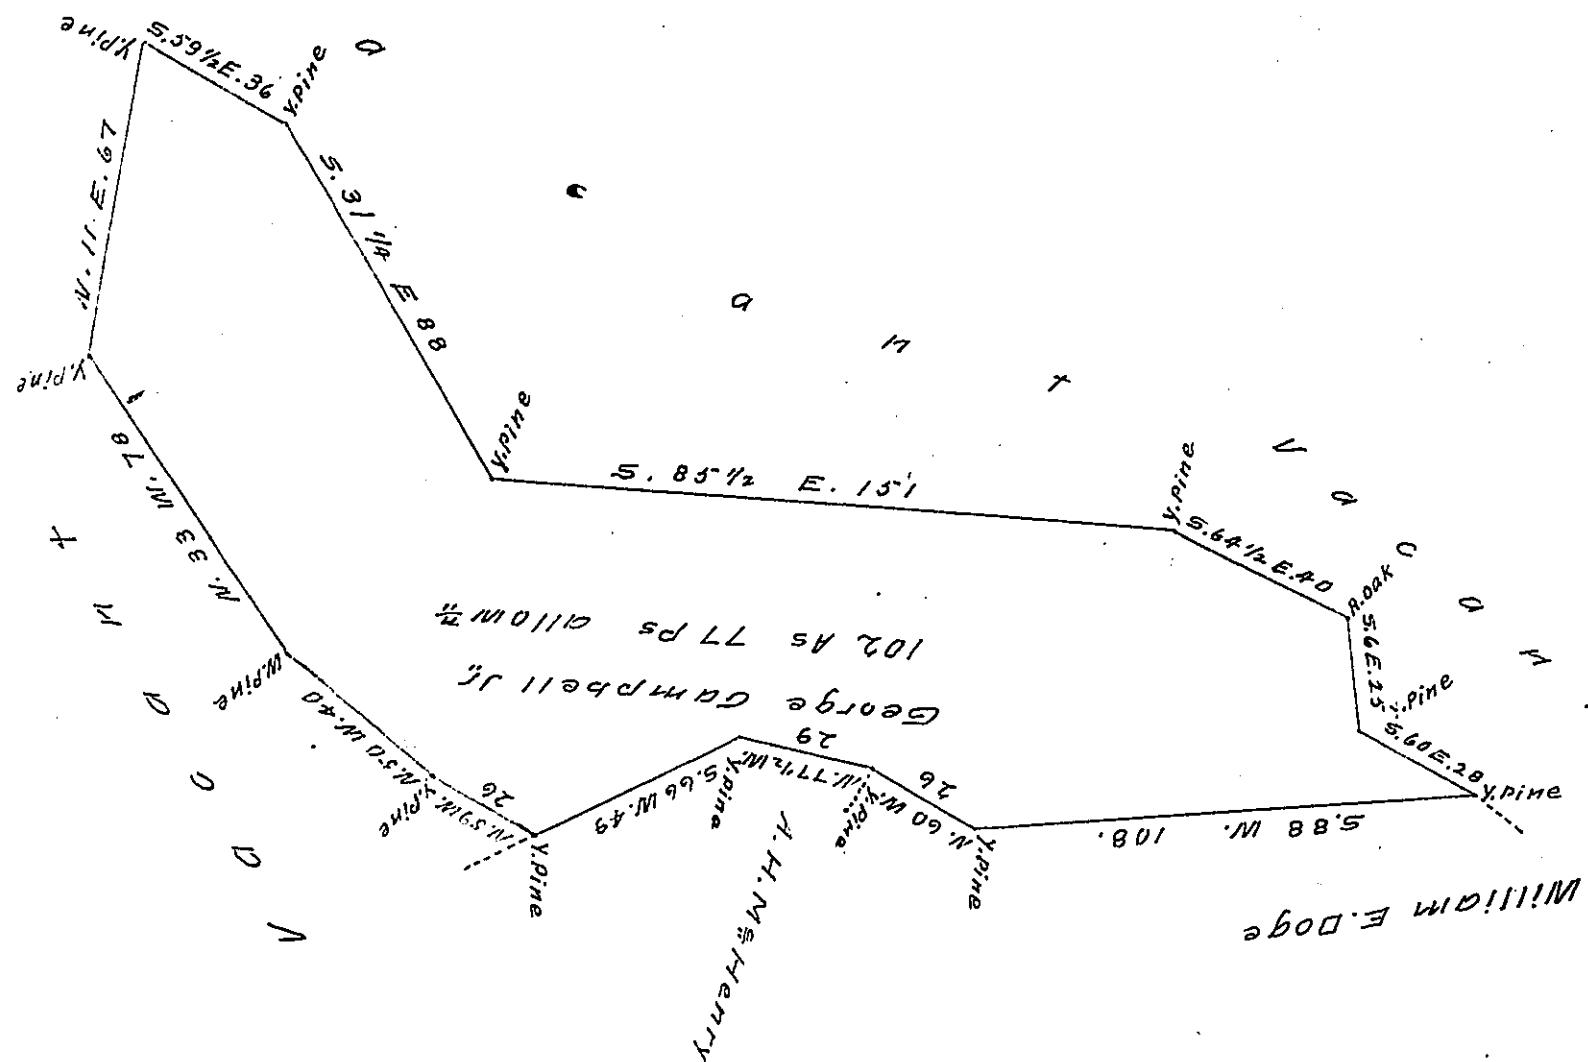

Surveyed the above described tract of land containing
one hundred and two acres and seventy seven perches
with allowance of six per centum for Roads &c and situate
in McHenry Township Lycoming County for George Campbell Jr.
on the 9th day of December 1863 in pursuance of a warrant
granted to him for one hundred acres of land on the
ninth day of February A.D. 1863.

J. S. Laird Co. Surveyor

TO HON. JAMES P. BARR }
Surveyor General }

IN TESTIMONY that the above is a copy of the original remaining on file in
the Department of Internal Affairs of Pennsylvania, made
conformably to an Act of Assembly approved the 16th day of
February, 1833, I have hereunto set my Hand and caused
the Seal of said Department to be affixed at Harrisburg,
this..... Twelfth..... day of December..... 1907

Henry Holt
Secretary of Internal Affairs.