


FORM NO 1.

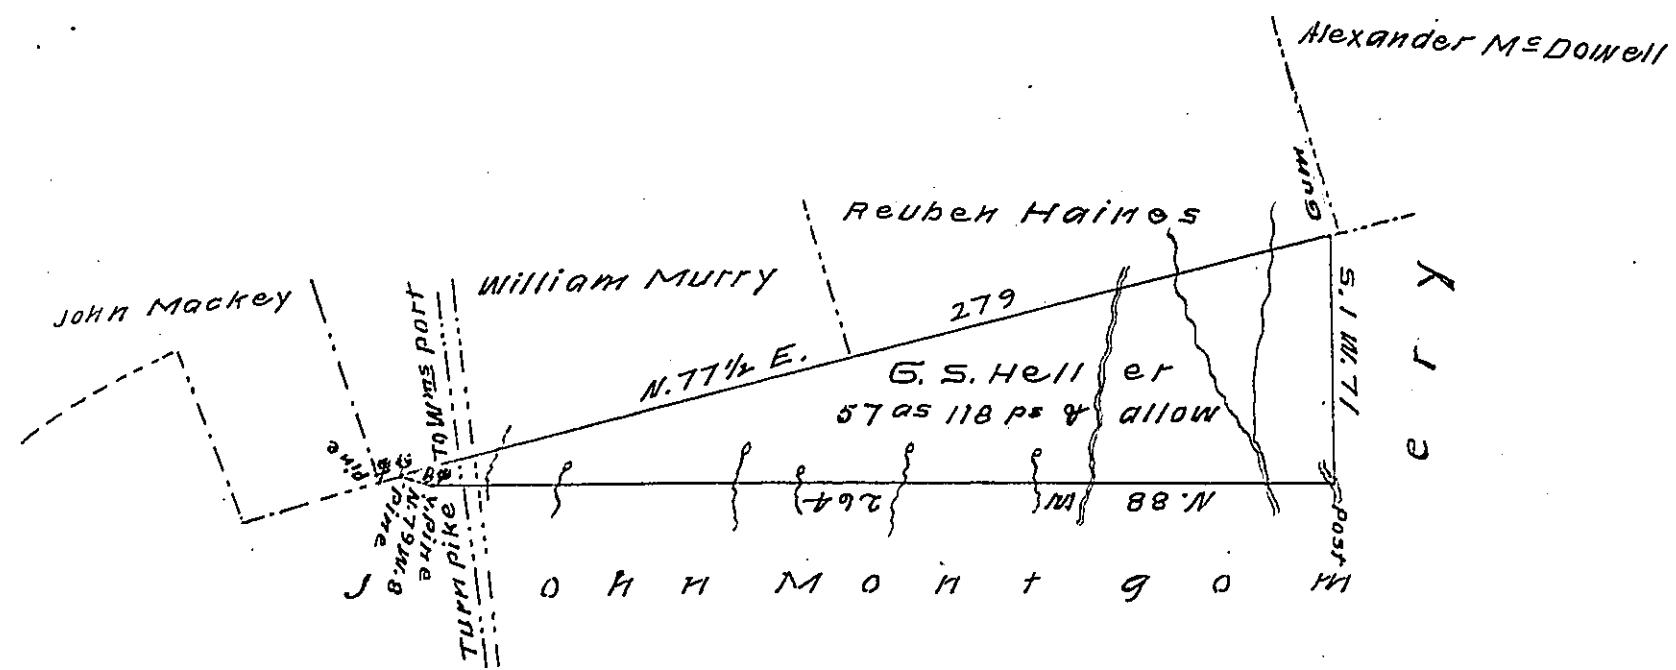

Surveyed the above described tract of land containing fifty seven acres and one hundred and eighteen perches with allowance of six per cent for Roads &c. situate on the south side of the Bald Eagle Mountain in Clinton Township in Lycoming County for G.S. Heller on the 30th day of December A.D. 1869 in pursuance of a Warrant granted to him for one hundred acres of land dated the 24th day of November A.D.

1869

J. S. Laird

County Surveyor
for Lycoming

Hon" J.M. Campbell }
Surveyor General }

IN TESTIMONY that the above is a copy of the original remaining on file in the Department of Internal Affairs of Pennsylvania, made conformably to an Act of Assembly approved the 16th day of February, 1833, I have hereunto set my Hand and caused the Seal of said Department to be affixed at Harrisburg, this Nineteenth day of December 1907

Henry Hock
Secretary of Internal Affairs.