


FORM NO. 1.

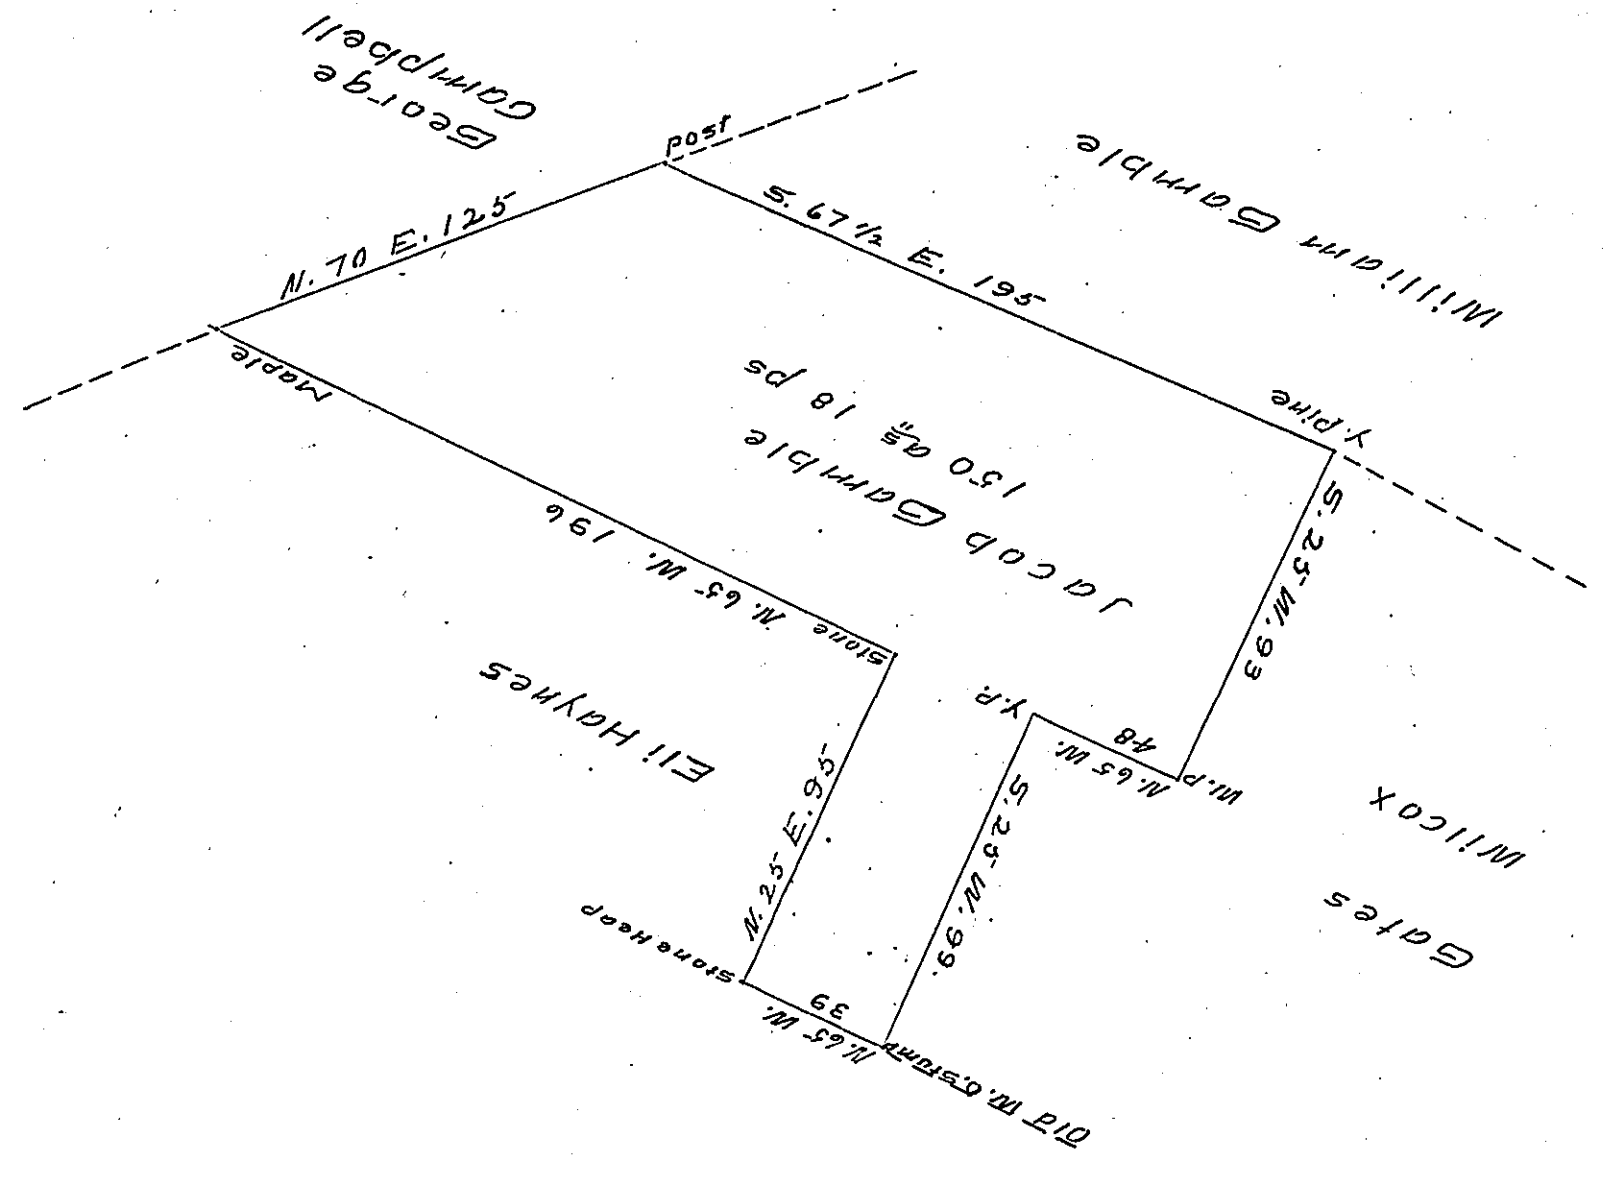

Situate in Brown Township Lycoming County. Surveyed to Jacob Gamble on the 24 day of October 1856 in pursuance of his Warrant for 150 acres bearing date the 3^d day of July 1854 containing one hundred and fifty acres and eighteen perches with allowance of six per cent for Roads &c.

A. H. McHenry Co. Sur.
for Lycoming Co

To J. Porter Brawley Esq }
Surveyor General }

IN TESTIMONY that the above is a copy of the original remaining on file in the Department of Internal Affairs of Pennsylvania, made conformably to an Act of Assembly approved the 16th day of February 1833, I have hereunto set my hand and caused the Seal of said Department to be affixed at Harrisburg, this Fourteenth day of January 1908

Henry Howard
Secretary of Internal Affairs.