


FORM NO 1.

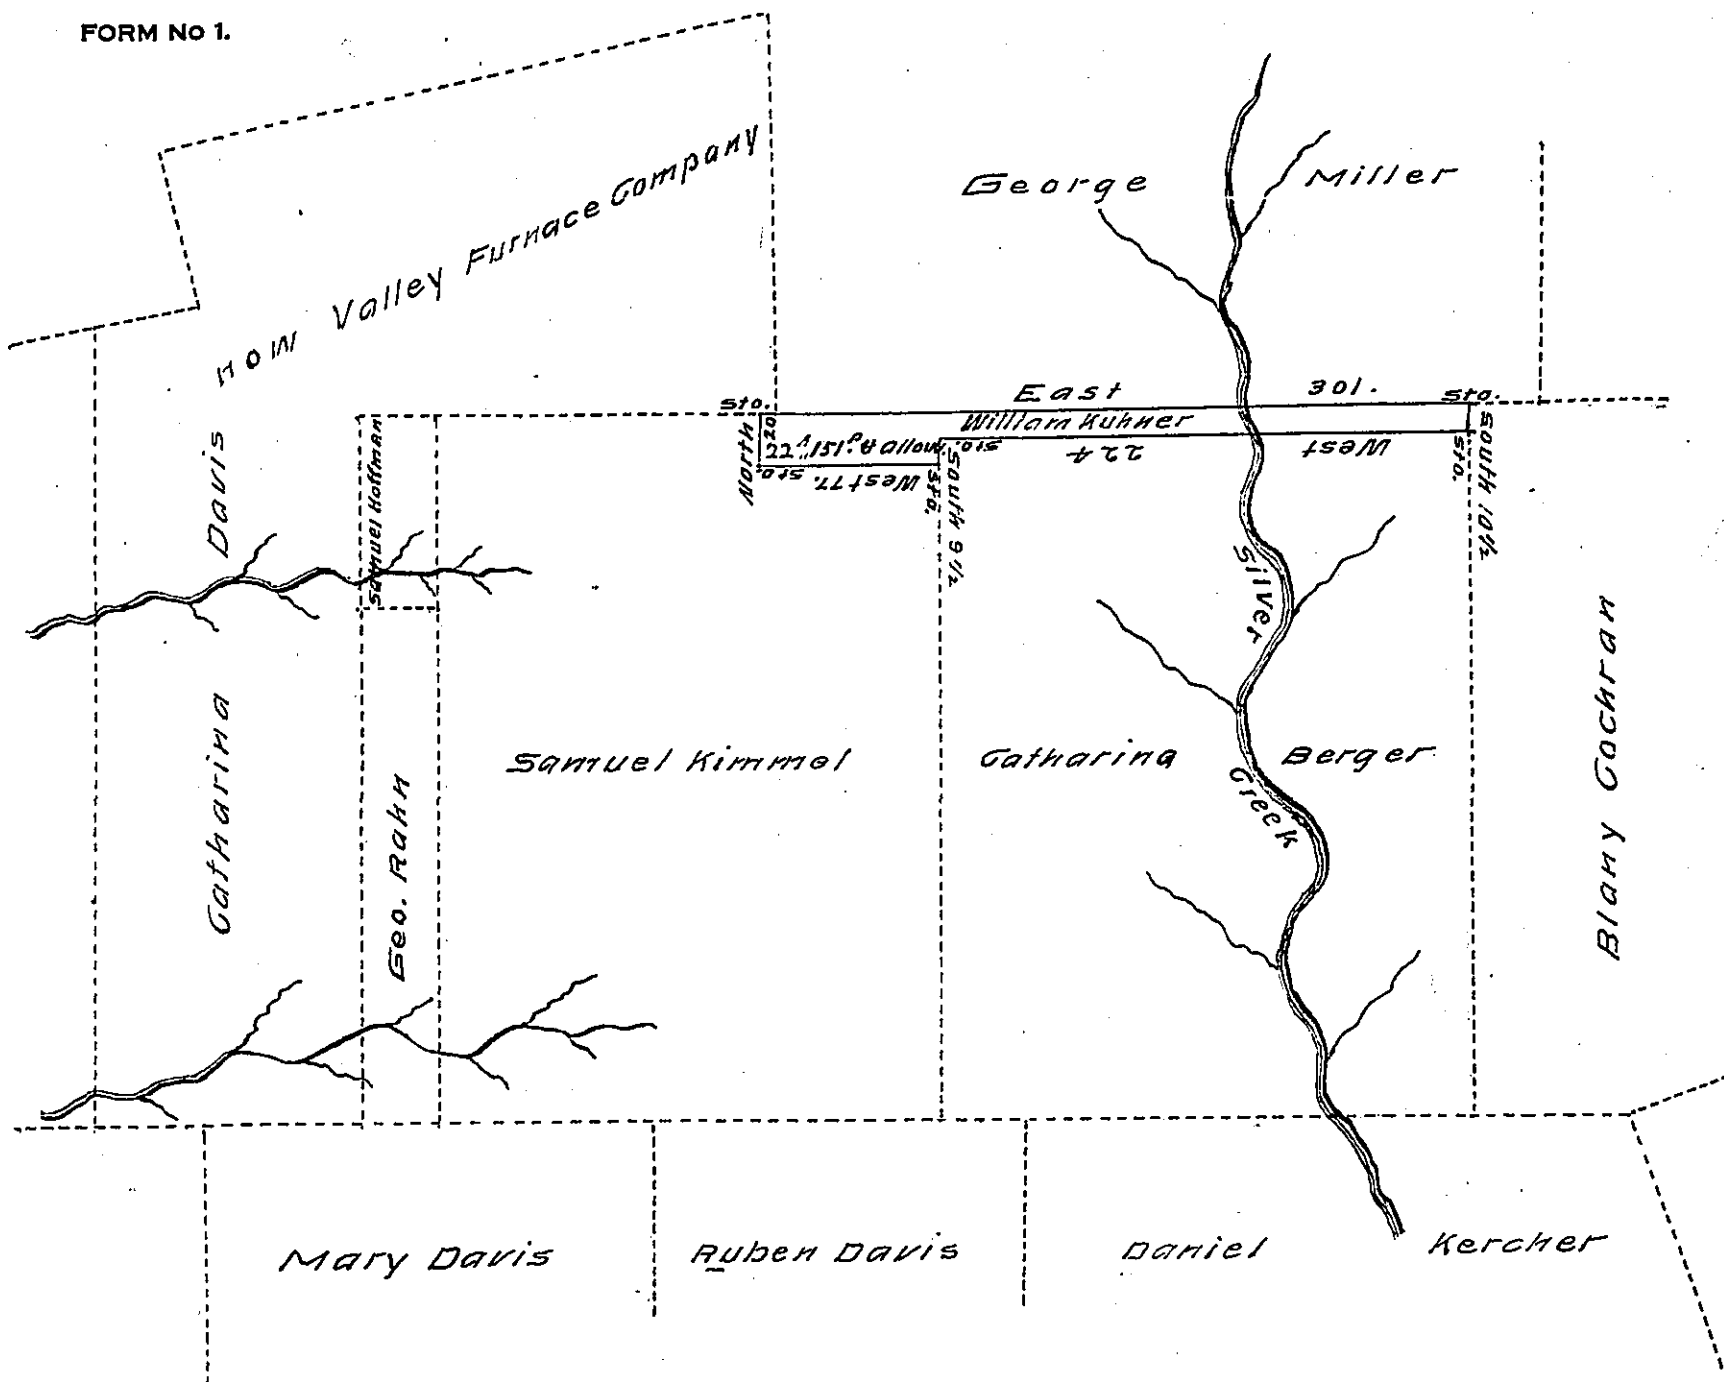

Situate in Schuylkill Township Schuylkill County Containing
 224 151 P. & allowance of six per cent for Roads &c. Surveyed unto
 William Kuhner on the 26th day of June A.D. 1829 by virtue of a
 Warrant granted to him dated the 6th day of March A.D. 1829.

By George Reber D.S.

To Gabriel Hiester Esq,
 Survr. Genl of Pensyl.

No improvement of any kind on the above land —

IN TESTIMONY that the above is a copy of the original remaining on file in
 the Department of Internal Affairs of Pennsylvania, made
 conformably to an Act of Assembly approved the 16th day of
 February, 1833, I have hereunto set my Hand and caused
 the Seal of said Department to be affixed at Harrisburg,
 this Eighteenth day of January 1908

Henry Howe
 Secretary of Internal Affairs.