


FORM NO 1.

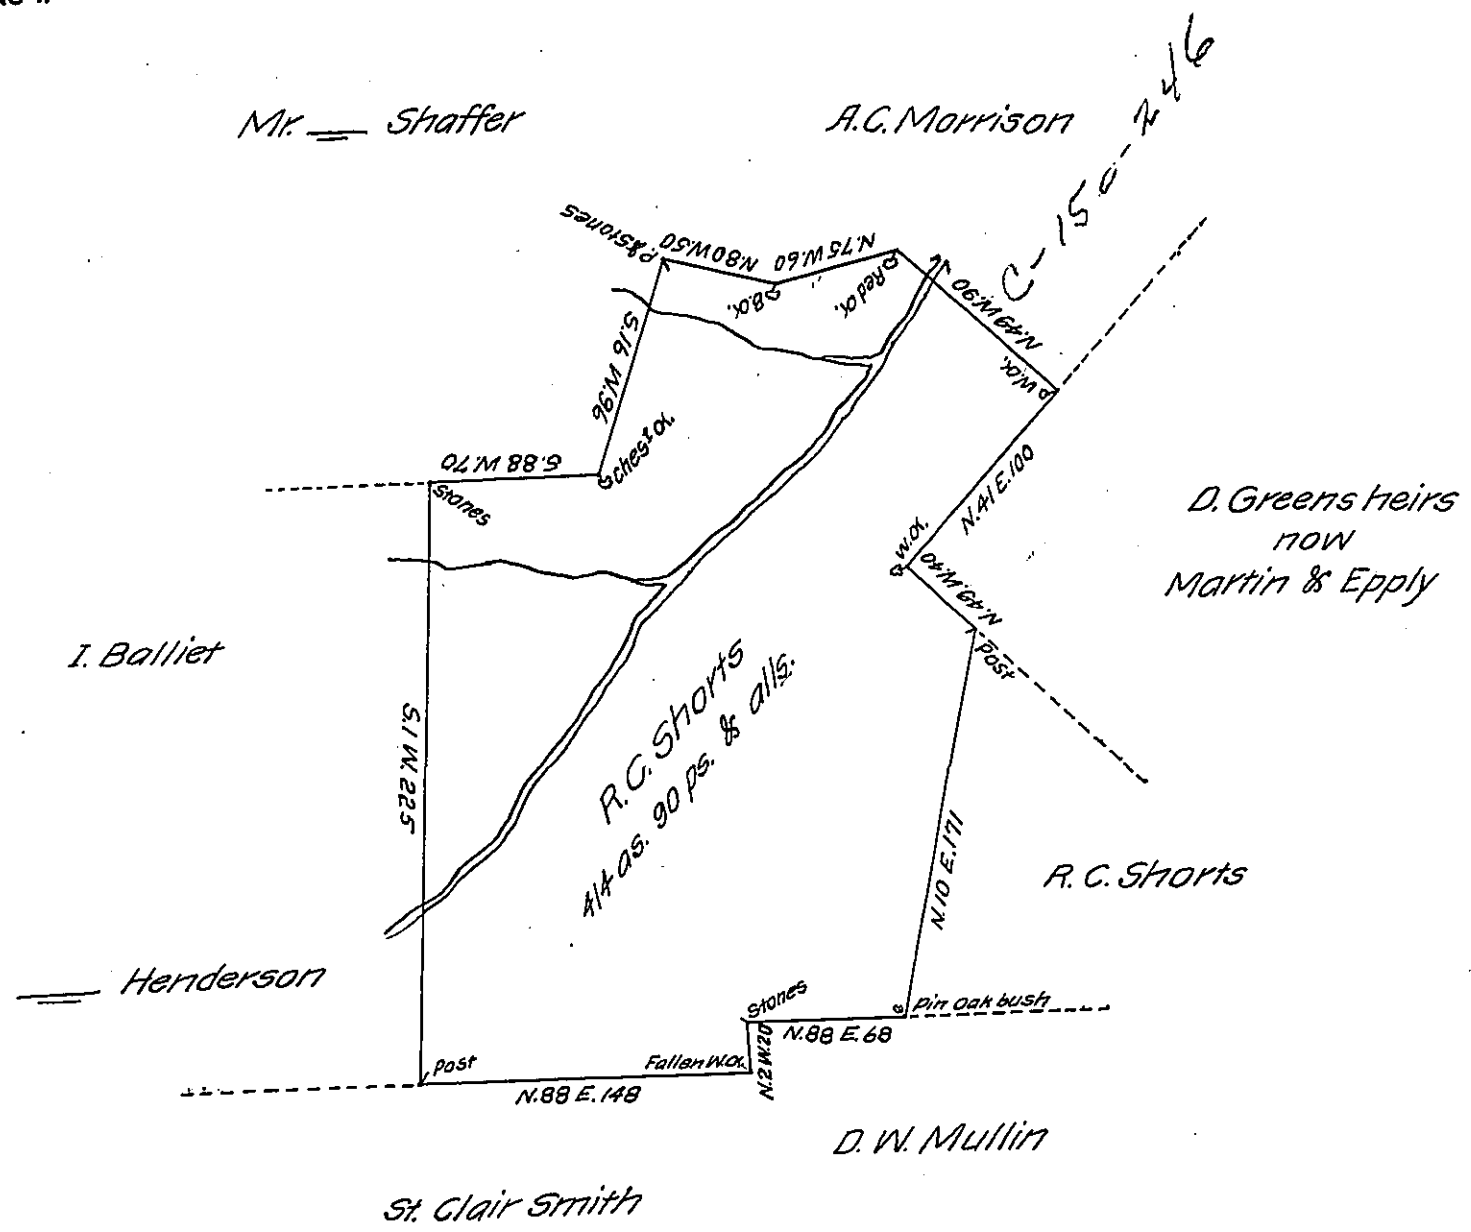

Draft of a tract of land situate in Sandy Creek Township Venango
 County on the waters of Victory Run and west of the Allegheny River.
 Surveyed October 15th 1864 for Robert G. Shorts in pursuance of a
 warrant granted to him dated 3^d day of September A. D. 1864.

W^m Hilands, C. S.

Hon. James P. Barr,
 Surveyor General.

IN TESTIMONY that the above is a copy of the original remaining on file in
 the Department of Internal Affairs of Pennsylvania, made
 conformably to an Act of Assembly approved the 16th day of
 February, 1833, I have hereunto set my Hand and caused
 the Seal of said Department to be affixed at Harrisburg,
 this eighteenth day of October 1907.

Henry Houchens
 Secretary of Internal Affairs.