


FORM NO 1.

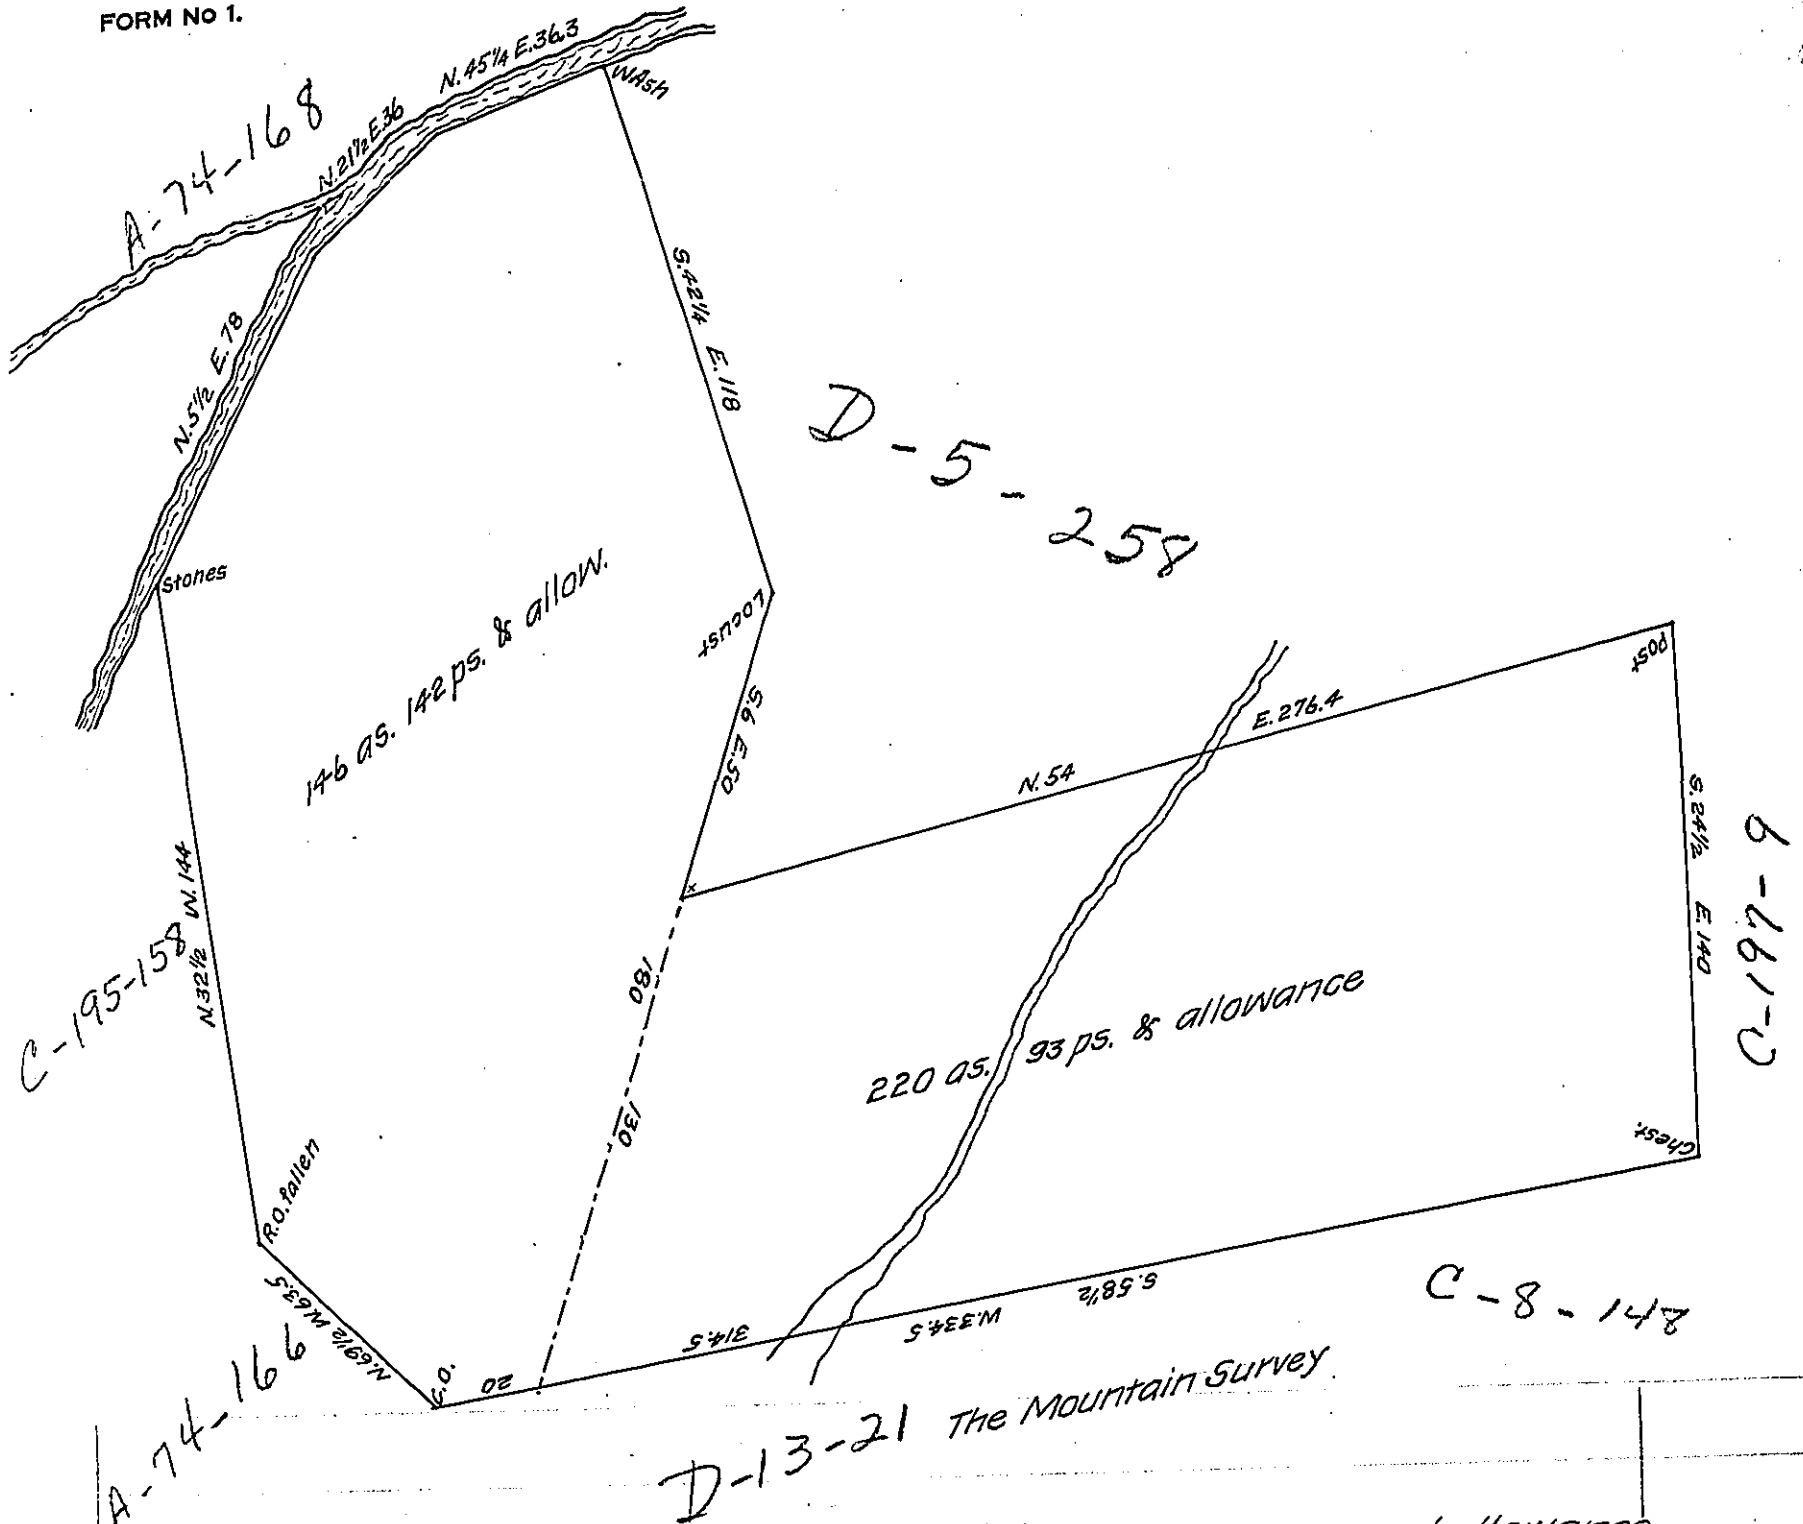

*A Draft of a tract of Land containing 367 as. 75 ps. and allowance, Situate in Toboyne Township, Perry County, Surveyed Oct<sup>r</sup> 7<sup>th</sup> 1864 in pursuance of a warrant granted John Shearer, James Morrisson, Thomas J. Morrisson and Henry Mumper Aug<sup>r</sup> 26<sup>th</sup> 1864 for 360 as.*

*Daniel Rife, D. S.*

*To James P. Barry, Esq<sup>r</sup>  
Surveyor General.*

*IN TESTIMONY that the above is a copy of the original remaining on file in the Department of Internal Affairs of Pennsylvania, made conformably to an Act of Assembly approved the 16th day of February, 1833, I have hereunto set my Hand and caused the Seal of said Department to be affixed at Harrisburg, this eighteenth day of October 1907.*

*Henry Howell*  
Secretary of Internal Affairs.